



A
A02.01
BREAKROOM 108 PLAN
Scale: 1/2" = 1'

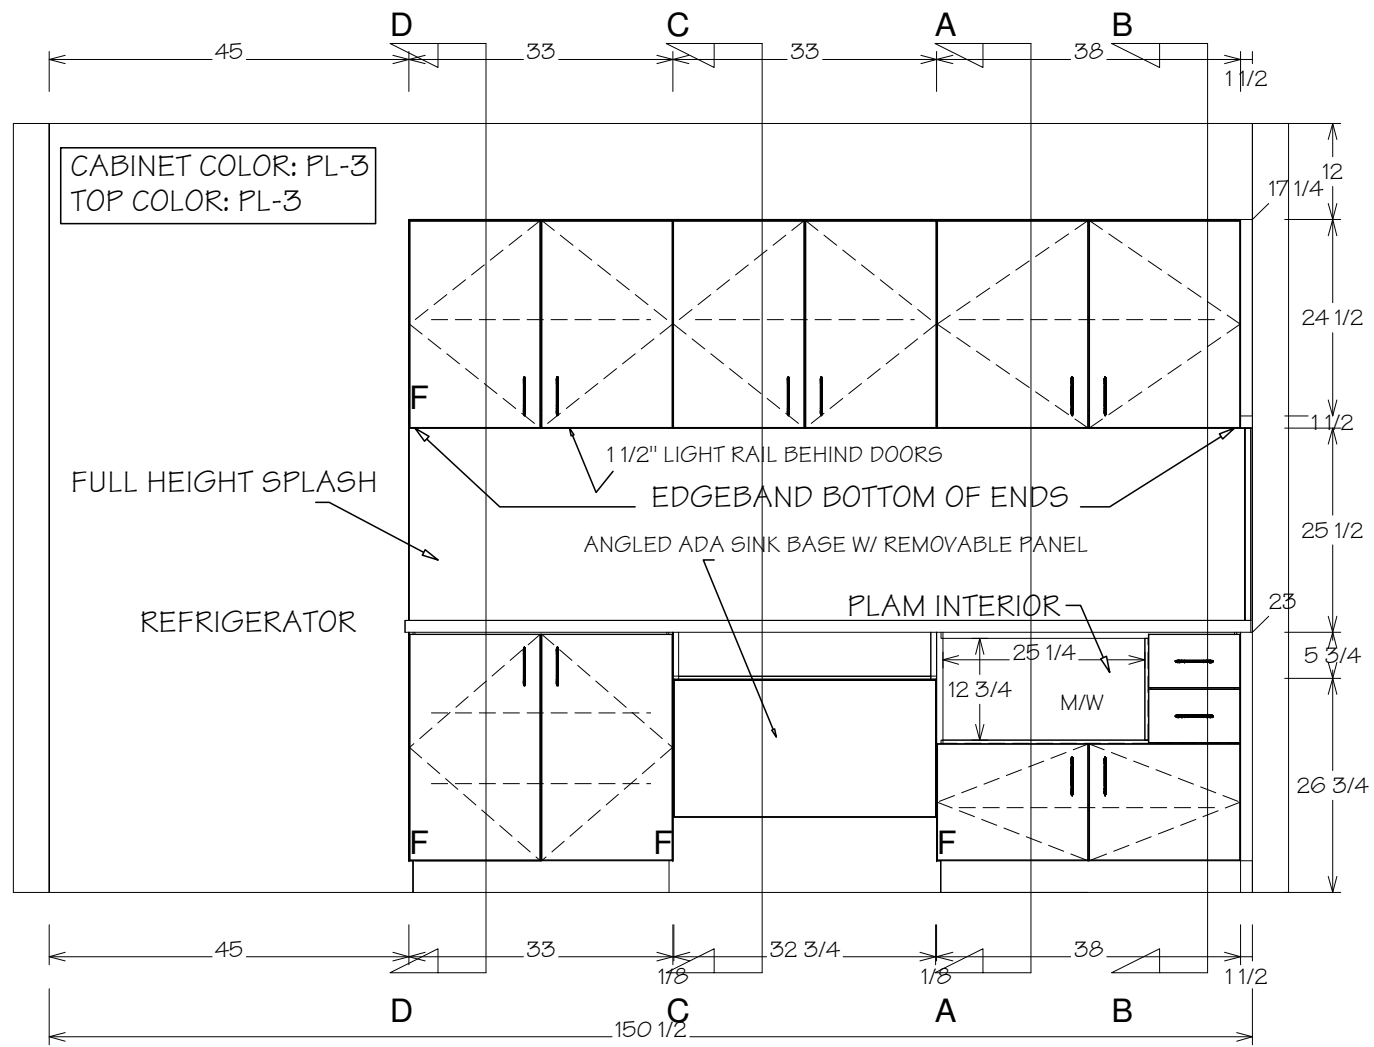

05
A11.02
BREAKROOM 108 ELEVATION
Scale: 1/2" = 1'

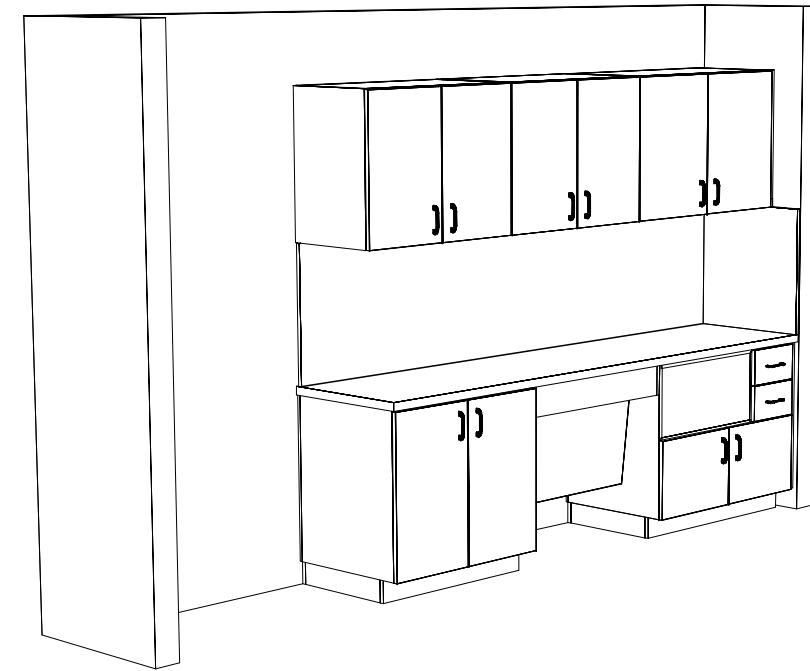


05
A11.02
BREAKROOM 108 PERSPECTIVE
Scale: 1" = 1'

Approved

Rejected (As Noted)


Name:		Title: Default	
Address:		Scale:	Date:
City:	State:		DWG. By:
Job #:			Sheet #
			Sheet 1

ALL EXPOSED EXTERIOR SURFACES TO BE PLAM
 ALL INTERIOR SURFACES ARE 3/4" WHITE MELAMINE
 1/2" WHITE MELAMINE BACKS

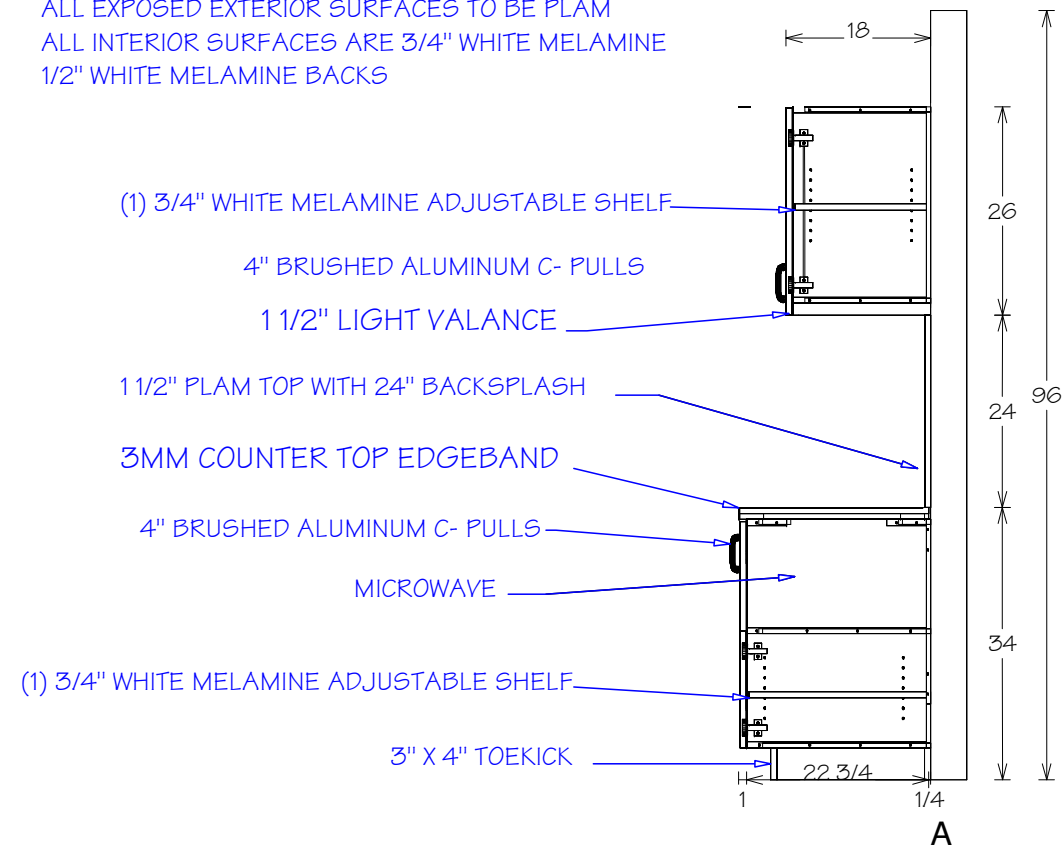

03 BREAKROOM 108 SECTION
 A12.04 Scale: 1/2" = 1'

ALL EXPOSED EXTERIOR SURFACES TO BE PLAM
 1/2" WHITE MELAMINE BACKS
 ALL INTERIOR SURFACES ARE 3/4" WHITE MELAMINE

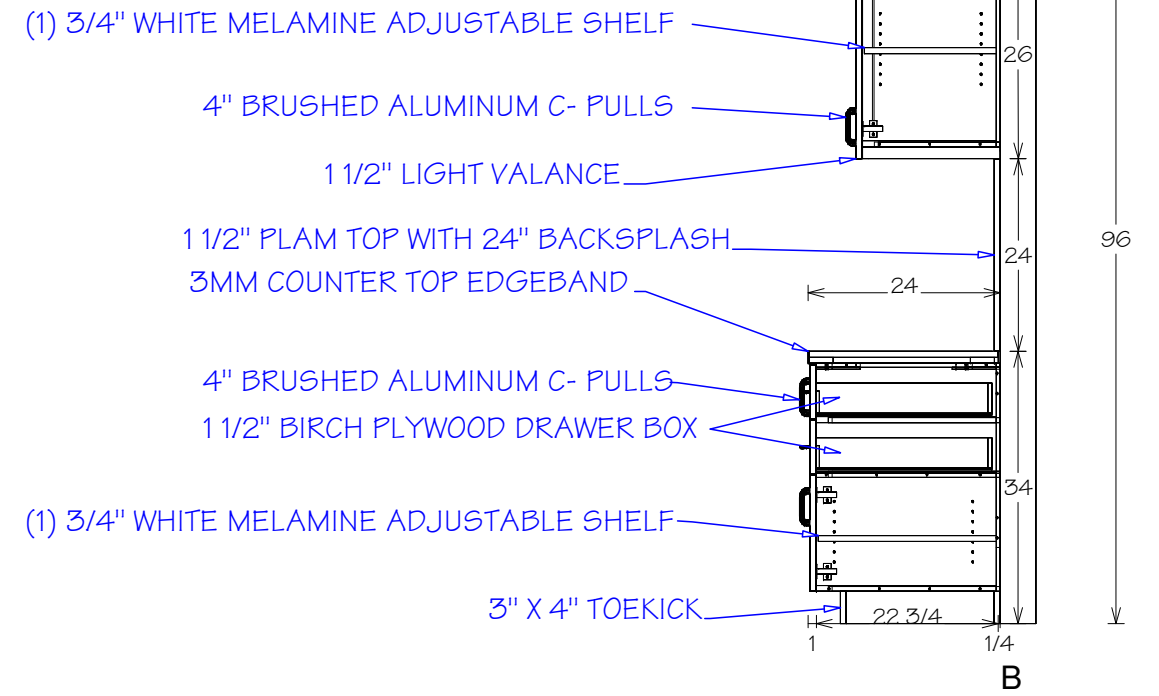

03 BREAKROOM 108 SECTION
 A12.04 Scale: 1/2" = 1'

Approved

Rejected (As Noted)

Name:	Title: Default	
Address:	Scale: 1/2" = 1'	Date:
City:	State:	DWG. By:
Job #:	Sheet #	
	Sheet 2	

ALL EXPOSED EXTERIOR SURFACES TO BE PLAM
 1/2" WHITE MELAMINE BACKS
 ALL INTERIOR SURFACES ARE 3/4" WHITE MELAMINE

(1) 3/4" WHITE MELAMINE ADJUSTABLE SHELF


4" BRUSHED ALUMINUM C- PULLS

1 1/2" LIGHT VALANCE

1 1/2" PLAM TOP WITH 24" BACKSPLASH

3MM COUNTER TOP EDGE BAND

REMOVABLE PLAM PANEL

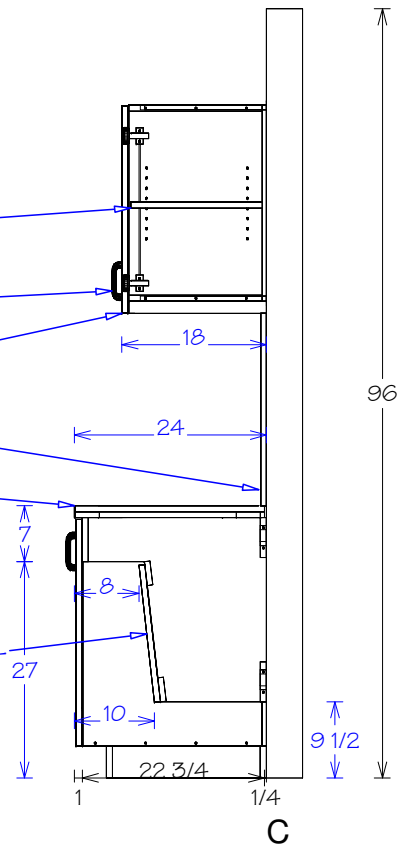

01
A12.04

BREAKROOM 108 SECTION

Scale: 1/2" = 1'

ALL EXPOSED EXTERIOR SURFACES TO BE PLAM
 1/2" WHITE MELAMINE BACKS
 ALL INTERIOR SURFACES ARE 3/4" WHITE MELAMINE

(1) 3/4" WHITE MELAMINE ADJUSTABLE SHELF

4" BRUSHED ALUMINUM C- PULLS

1 1/2" LIGHT VALANCE


1 1/2" PLAM TOP WITH 24" BACKSPLASH

3MM COUNTER TOP EDGE BAND

4" BRUSHED ALUMINUM C- PULLS

(2) 3/4" WHITE MELAMINE ADJUSTABLE SHELF

3" X 4" TOEKICK

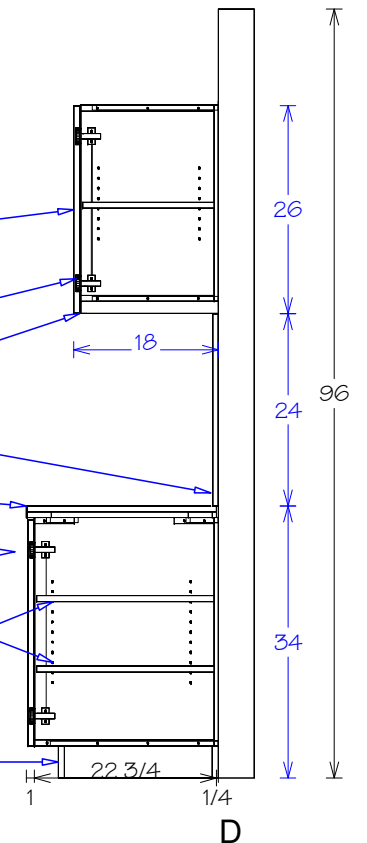

02
A12.04

BREAKROOM 108 SECTION

Scale: 1/2" = 1'

Approved

Rejected (As Noted)

Name:

Address:

City:

Job #:

State:


Title: Default

Scale: 1/2" = 1' Date:


DWG. By:

Sheet #


Sheet 3

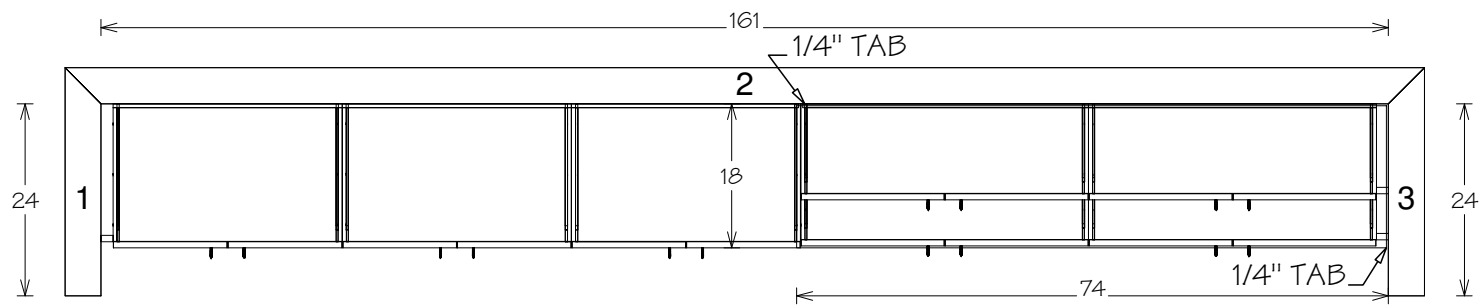

A
A02.01
PRINT 120 PLAN
Scale: 1/2" = 1'

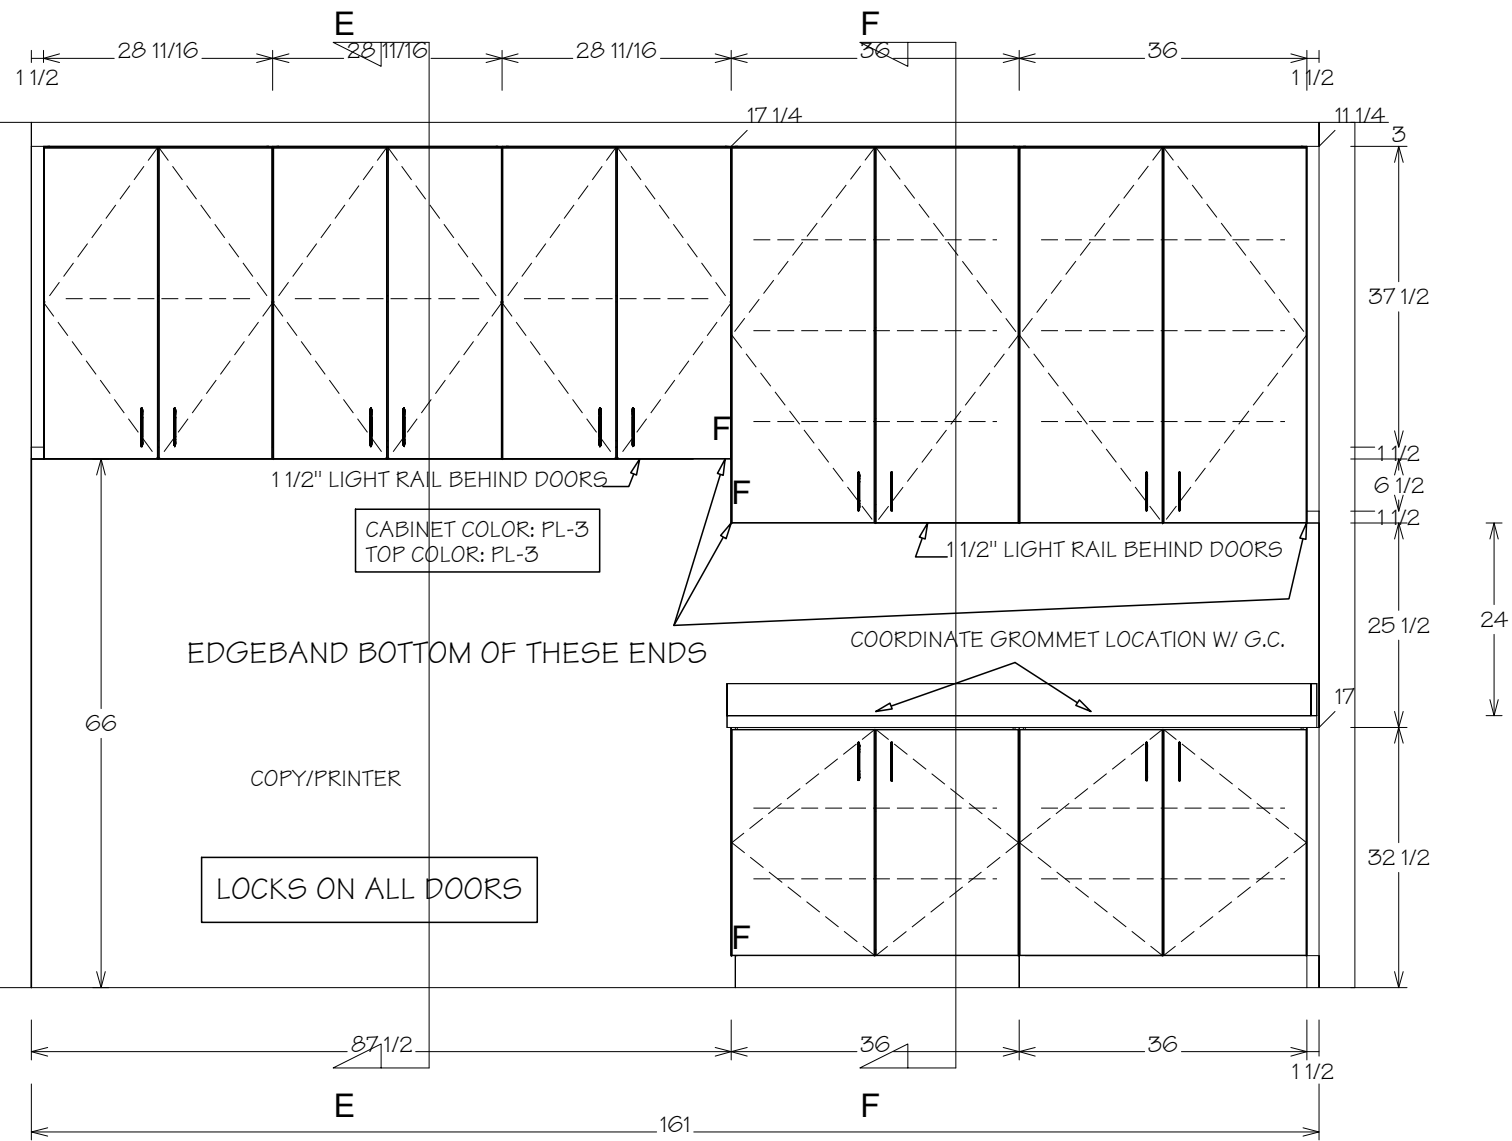

03
A11.02
PRINT 120 ELEVATION
Scale: 1/2" = 1'

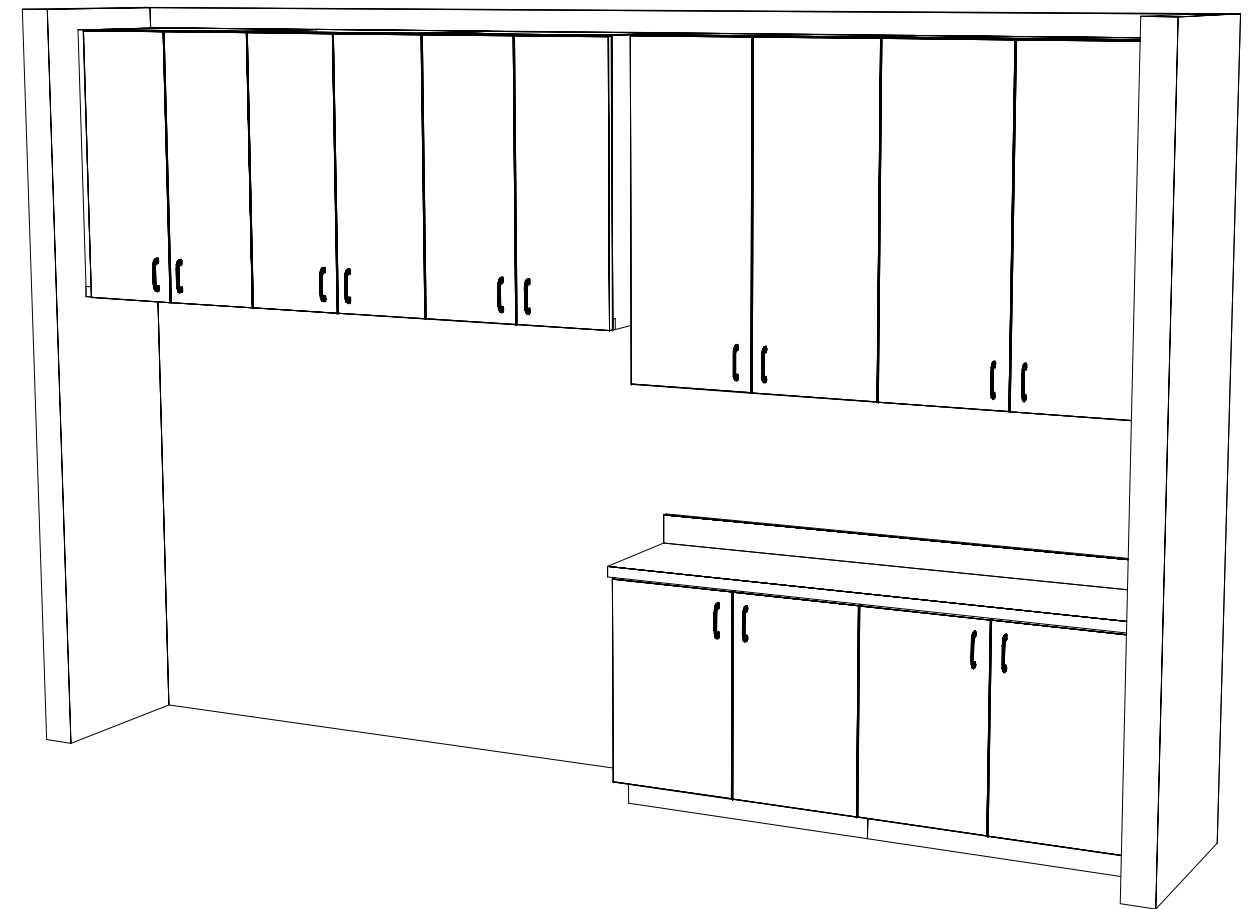

03
A11.02
PRINT 120 PERSPECTIVE
Scale: 1" = 1'

Approved

Rejected (As Noted)


Name:		Title: Default	
Address:		Scale:	Date:
City:	State:		DWG. By:
Job #:			Sheet #
			Sheet 4

ALL EXPOSED EXTERIOR SURFACES TO BE PLAM
 1/2" WHITE MELAMINE BACKS
 ALL INTERIOR SURFACES ARE 3/4" WHITE MELAMINE

(1) 3/4" WHITE MELAMINE ADJUSTABLE SHELF

4" BRUSHED ALUMINUM C- PULLS

1 1/2" LIGHT VALANCE

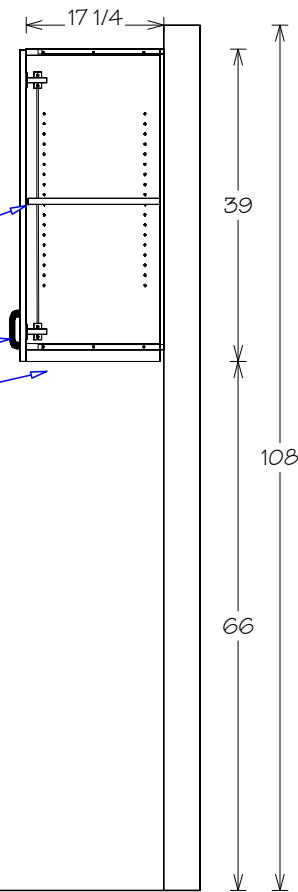

E

03
A12.05

PRINT 120 SECTION
 Scale: 1/2" = 1'

ALL EXPOSED EXTERIOR SURFACES TO BE PLAM
 1/2" WHITE MELAMINE BACKS
 ALL INTERIOR SURFACES ARE 3/4" WHITE MELAMINE

(3) 3/4" WHITE MELAMINE ADJUSTABLE SHELF

4" BRUSHED ALUMINUM C- PULLS


1 1/2" LIGHT VALANCE

1 1/2" PLAM TOP WITH 4" BACKSPLASH
 3MM COUNTER TOP EDGE BAND

4" BRUSHED ALUMINUM C- PULLS

(2) 3/4" WHITE MELAMINE ADJUSTABLE SHELF

3" X 4" TOEKICK

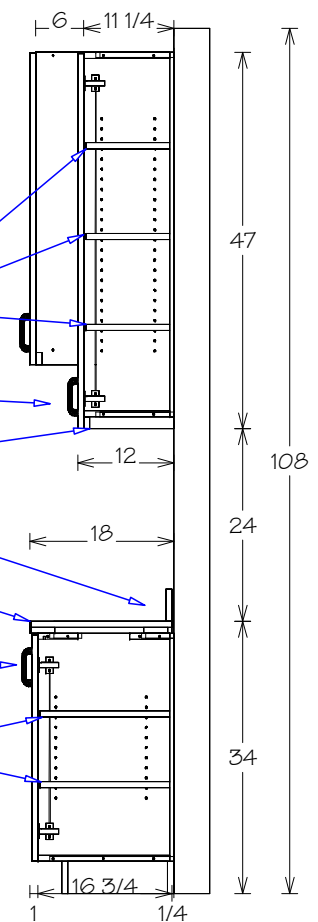

F

04
A12.05

PRINT 120 SECTION
 Scale: 1/2" = 1'

Approved

Rejected (As Noted)

Name:

Address:

City:

Job #:

State:


Title: Default

Scale: 1/2" = 1' Date:

DWG. By:


Sheet #

Sheet 5

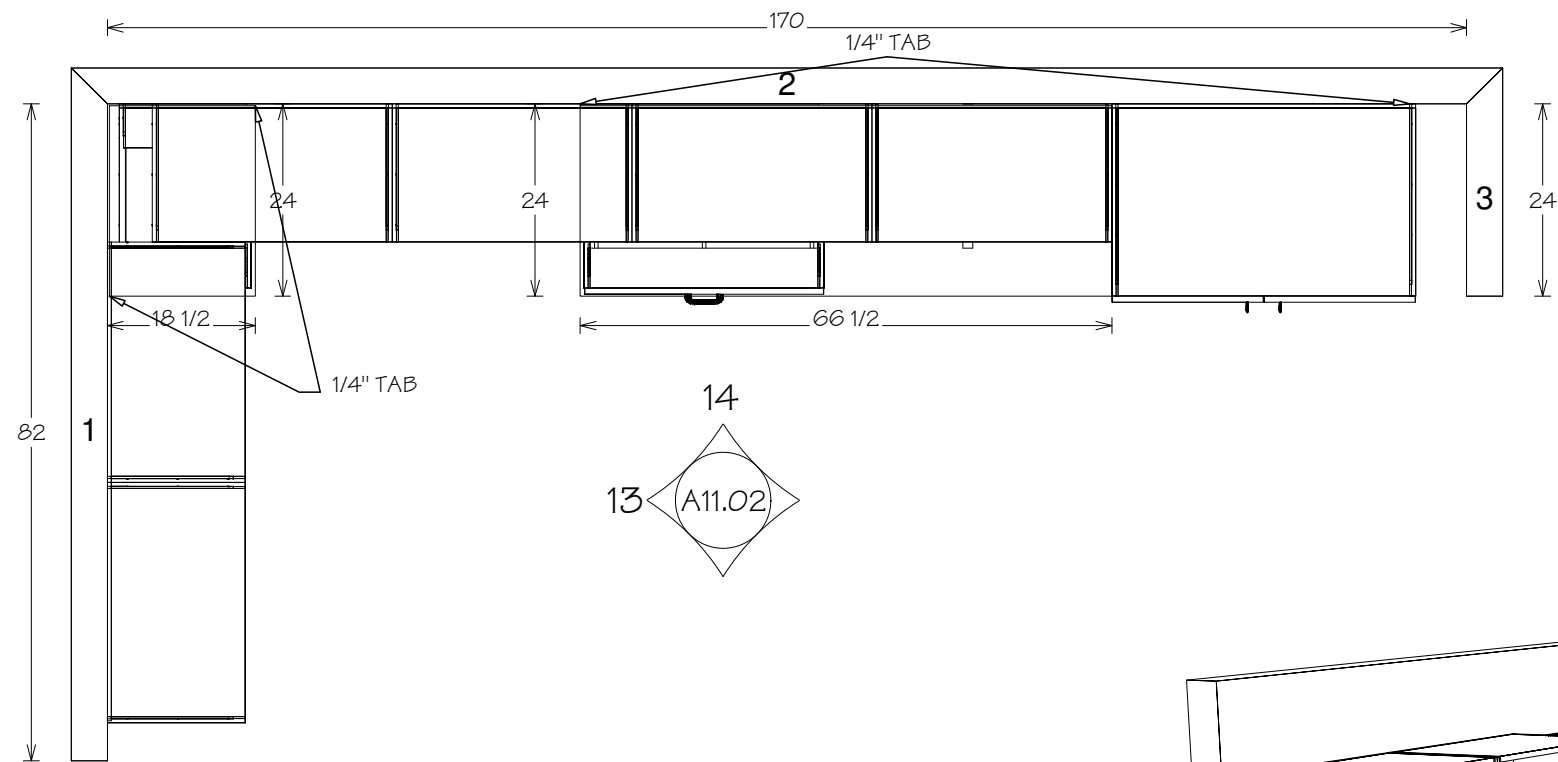

A
A02.01

CASH ROOM 105 PLAN
Scale: 1/2" = 1'

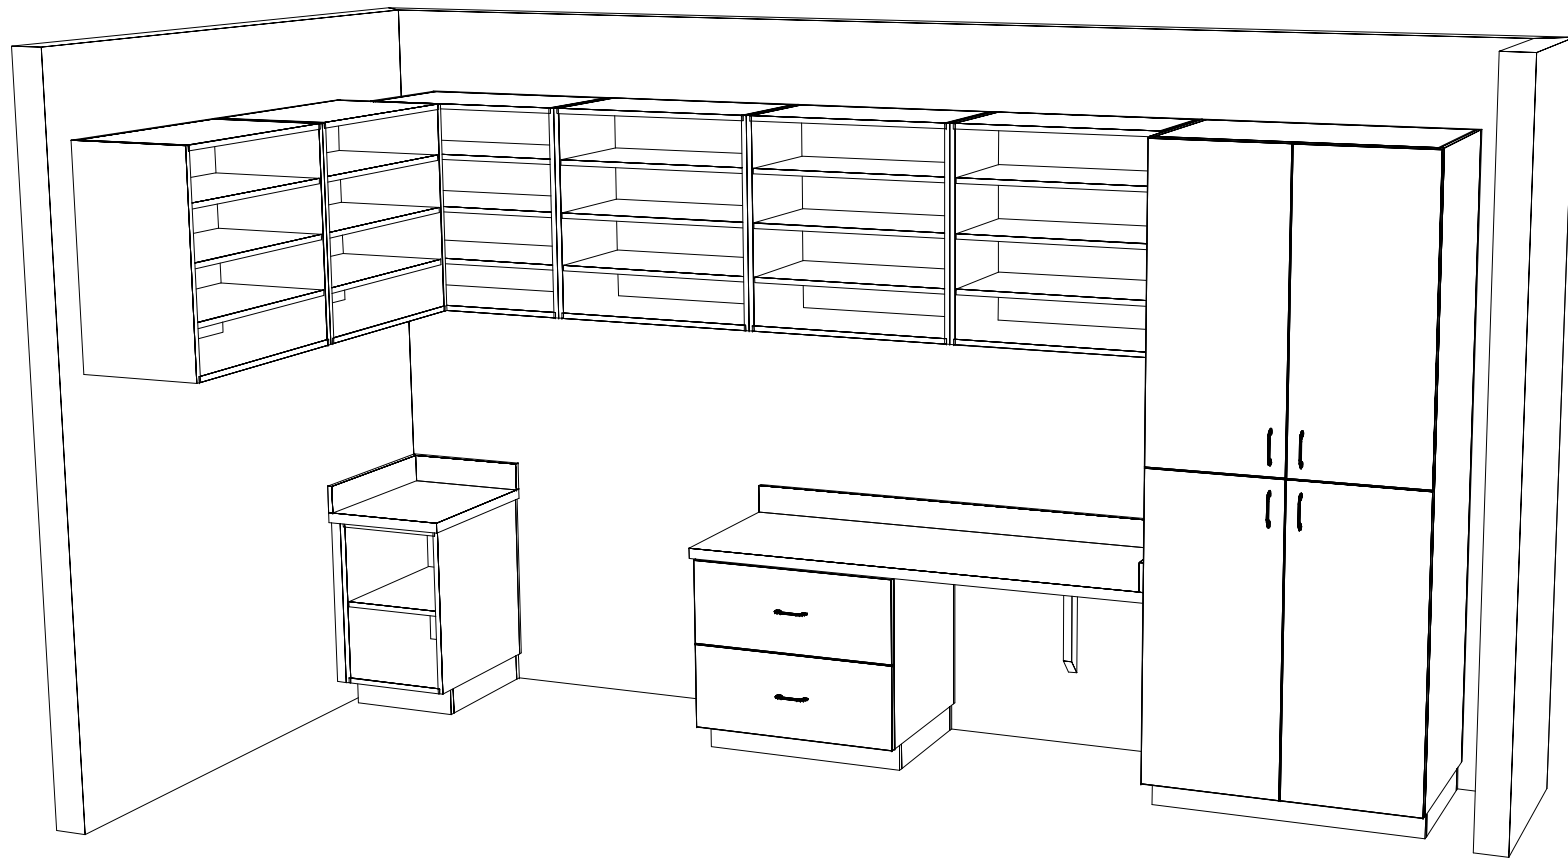


13/14
A11.02

CASH ROOM 105 PERSPECTIVE
Scale: 1" = 1'


Approved

Rejected (As Noted)

Name:		Title: Default	
Address:		Scale:	Date:
City:	State:		DWG. By:
Job #:			Sheet #
			Sheet 6

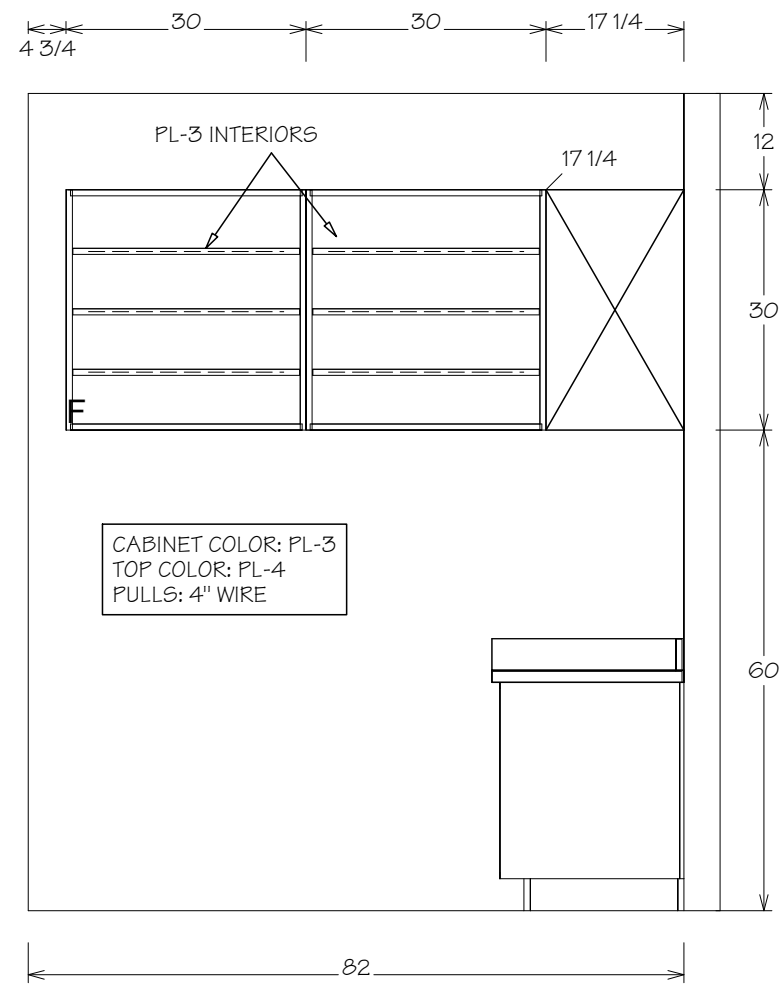

13 CASH ROOM 105 ELEVATION
A11.02 Scale: 1/2" = 1'

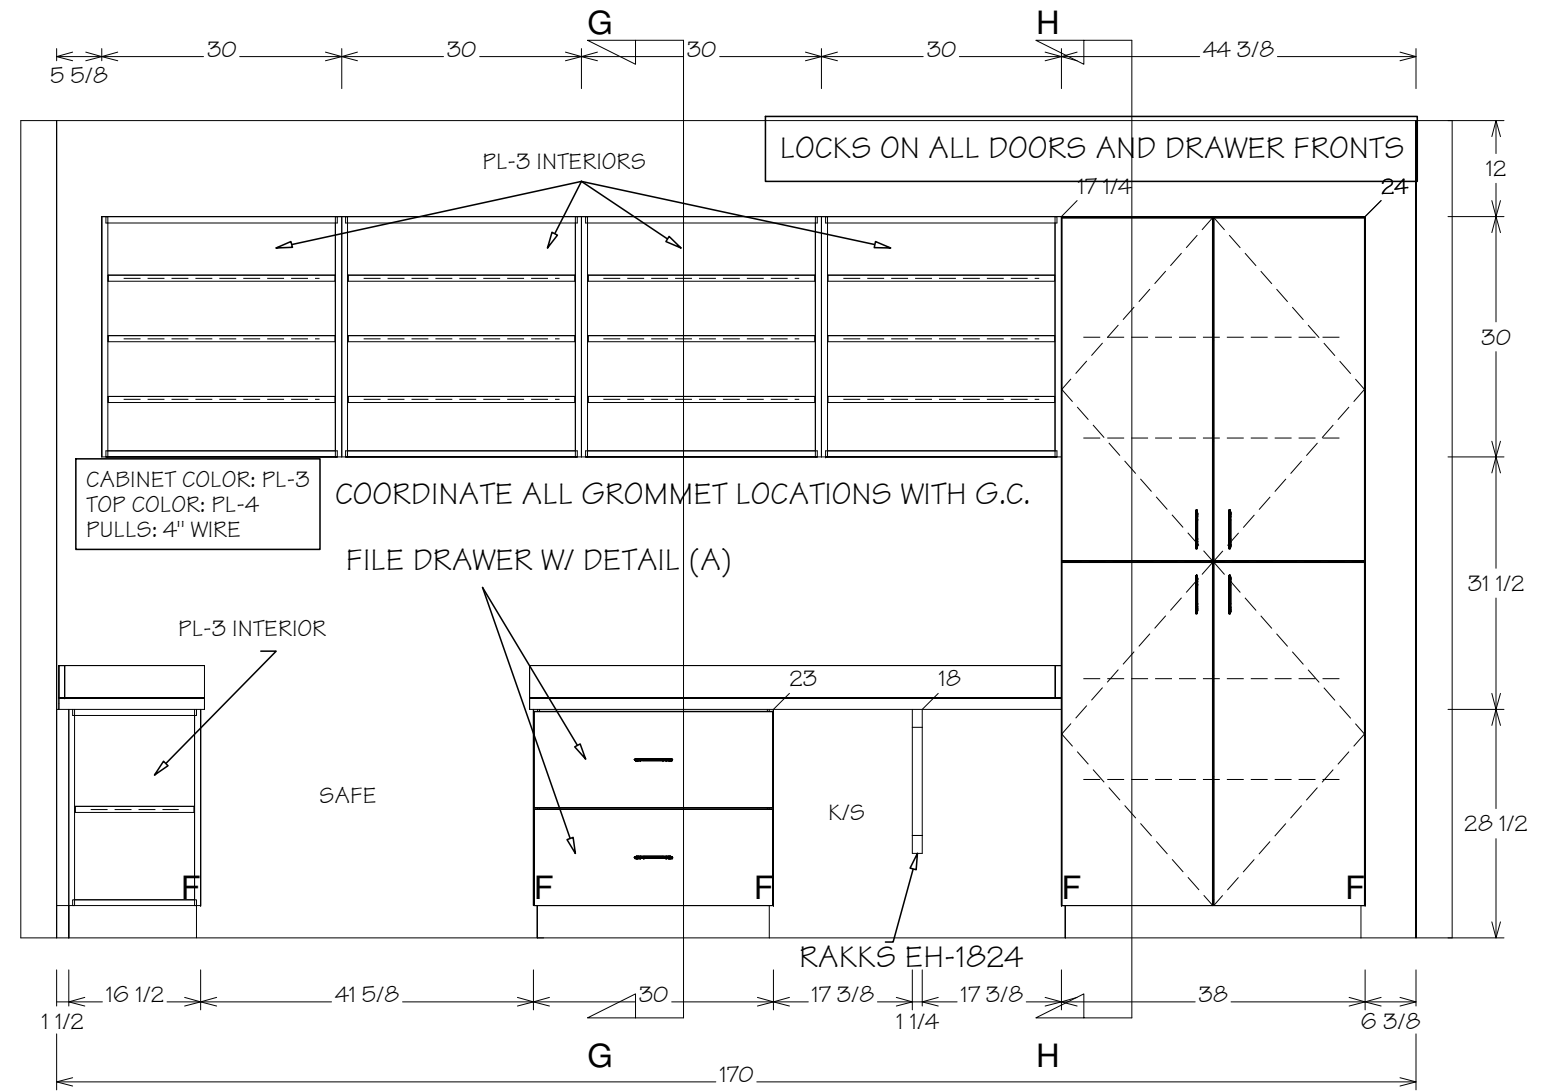

14 CASH ROOM 105 ELEVATION
A11.02 Scale: 1/2" = 1'

Approved

Rejected (As Noted)

Name:

Address:

City:

Job #:

State:

Title: Default

Scale: 1/2" = 1' Date:

DWG. By:

Sheet #

Sheet 7

ALL EXPOSED EXTERIOR SURFACES TO BE PLAM
 1/2" WHITE MELAMINE BACKS
 ALL INTERIOR SURFACES ARE 3/4" WHITE MELAMINE

(3) 3/4" WHITE MELAMINE ADJUSTABLE SHELF


PLAM INTERIOR

1 1/2" PLAM TOP WITH 4" BACKSPLASH
 3MM COUNTER TOP EDGE BAND

4" BRUSHED ALUMINUM C- PULLS

1/2" BIRCH PLYWOOD DRAWER BOX
 SEE DRAWER DETAIL (A)

3" X 4" TOEKICK

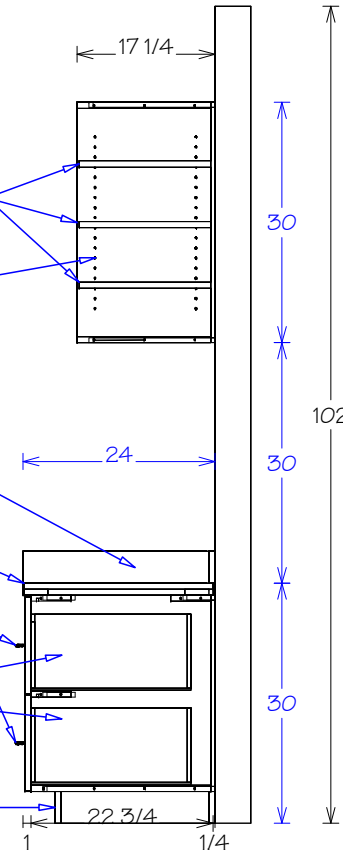

G

06
A12.05

CASH ROOM 105 SECTION

Scale: 1/2" = 1'

ALL EXPOSED EXTERIOR SURFACES TO BE PLAM
 1/2" WHITE MELAMINE BACKS
 ALL INTERIOR SURFACES ARE 3/4" WHITE MELAMINE


(2) 3/4" WHITE MELAMINE ADJUSTABLE SHELF

FIXED SHELF

4" BRUSHED ALUMINUM C- PULLS

(2) 3/4" WHITE MELAMINE ADJUSTABLE SHELF

3" X 4" TOEKICK

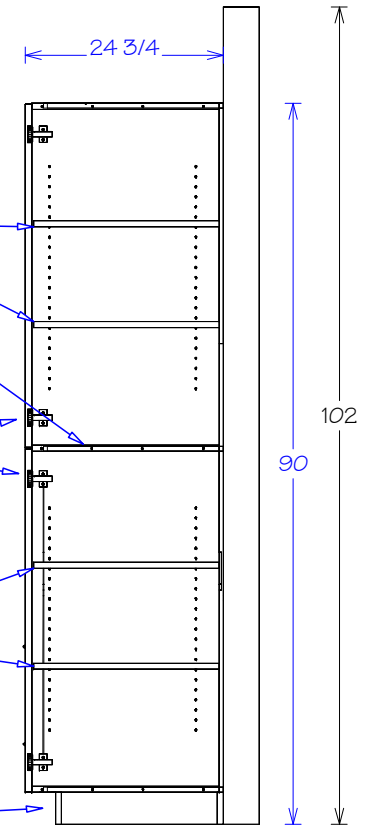

H

07
A12.05

CASH ROOM 105 SECTION

Scale: 1/2" = 1'

Approved

Rejected (As Noted)

Name:

Address:

City:

Job #:

State:


Title: Default

Scale: 1/2" = 1' Date:


DWG. By:

Sheet #


Sheet 8

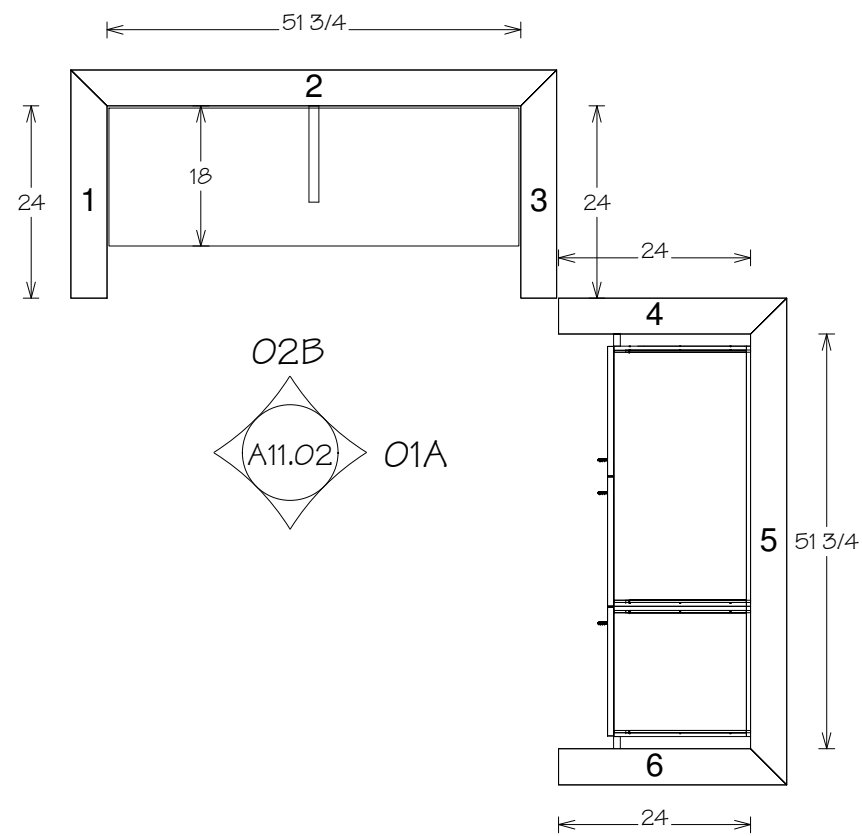

A
A02.01
WORK ROOM 121 PLAN
Scale: 1/2" = 1'

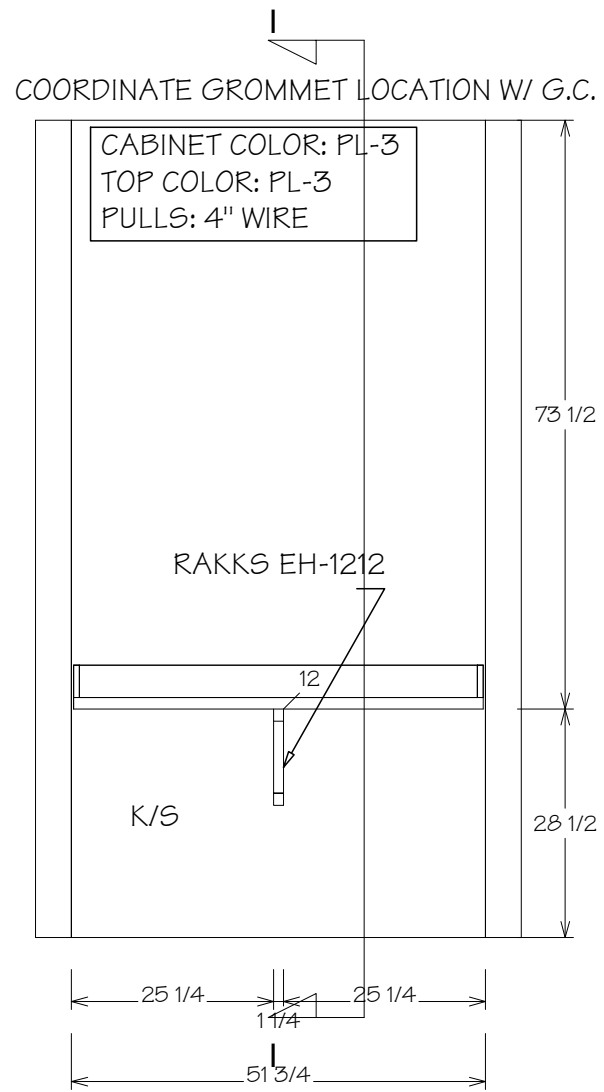

O2B
A11.02
WORK ROOM 121 ELEVATION
Scale: 1/2" = 1'

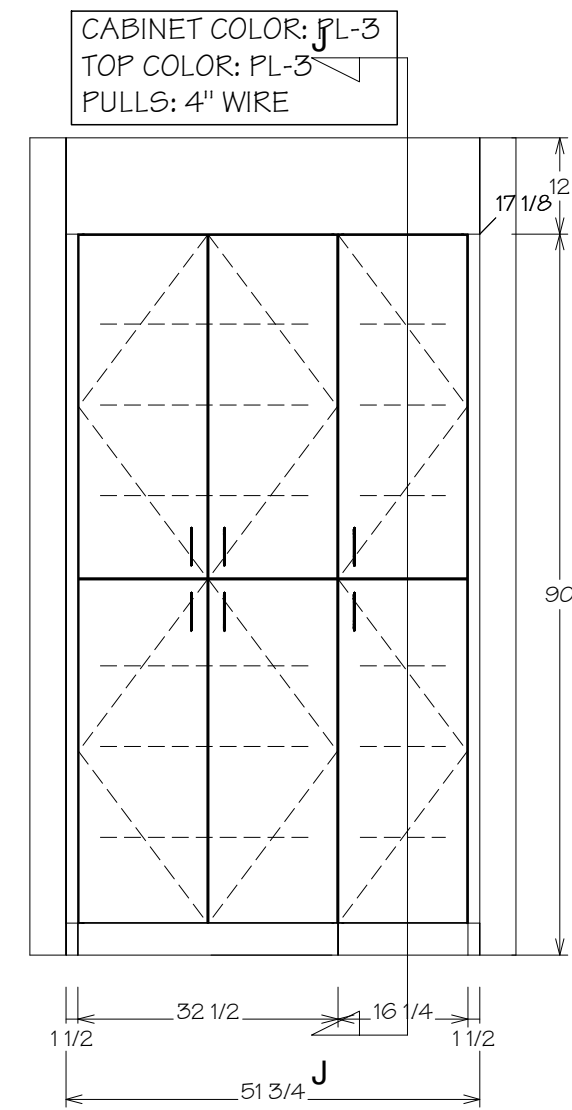


O1A
A11.02
WORK ROOM 121 ELEVATION
Scale: 1/2" = 1'

LOCKS ON ALL DOORS AND DRAWER FRONTS

Approved


Rejected (As Noted)

Name:	Title: Default	
Address:	Scale: 1/2" = 1'	Date:
City:	State:	DWG. By:
Job #:	Sheet #	
	Sheet 9	

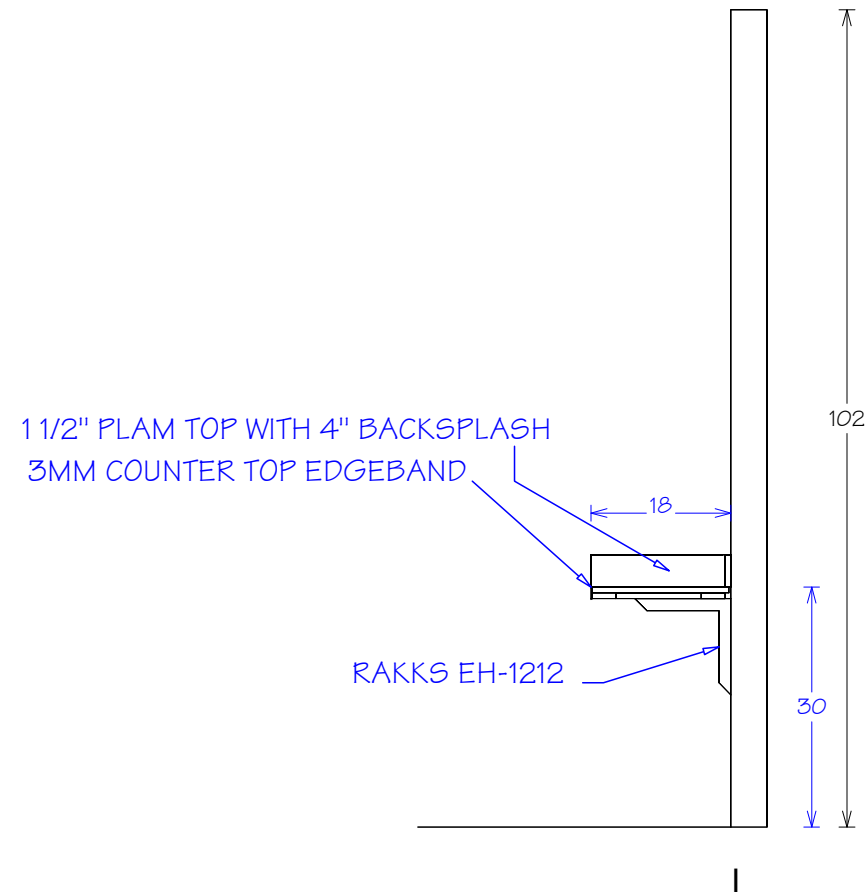

01
A12.05 WORK ROOM 121 SECTION
Scale: 1/2" = 1'

ALL EXPOSED EXTERIOR SURFACES TO BE PLAM
1/2" WHITE MELAMINE BACKS
ALL INTERIOR SURFACES ARE 3/4" WHITE MELAMINE

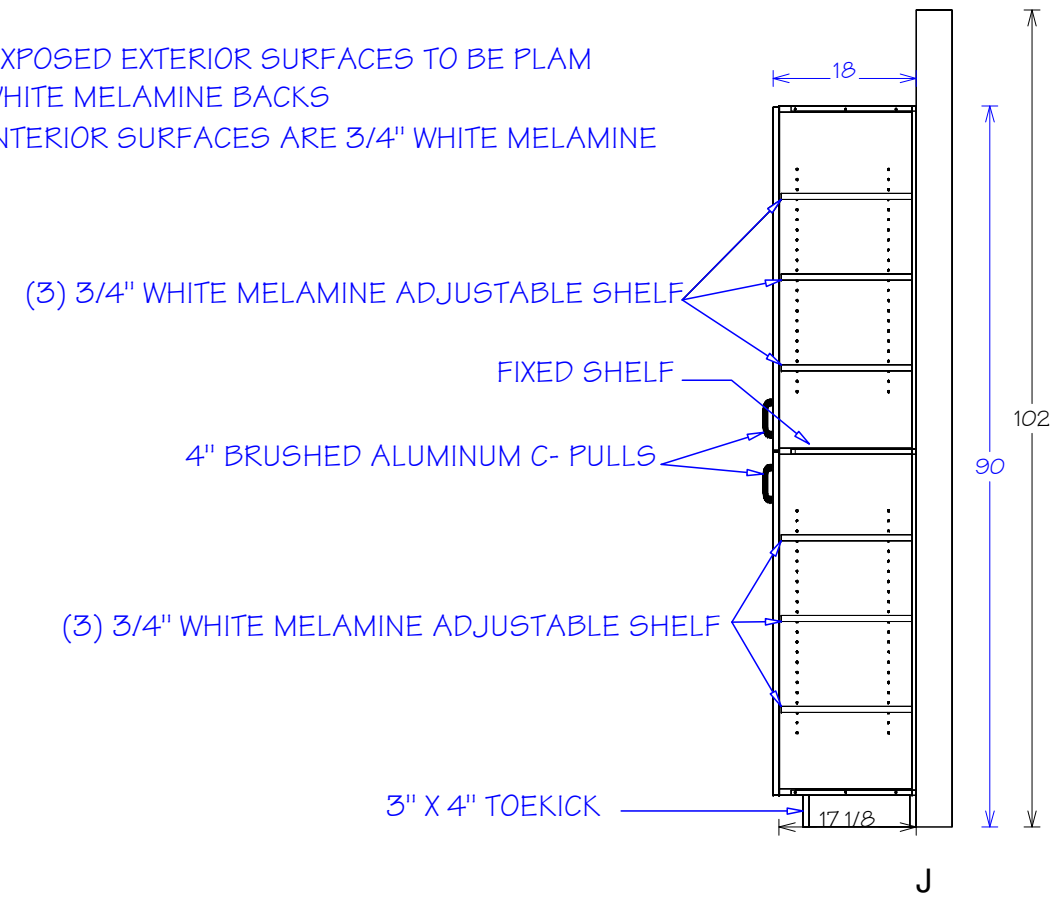

02
A12.05 WORK ROOM 121 SECTION
Scale: 1/2" = 1'

Approved

Rejected (As Noted)

Name:

Address:

City:

Job #:

State:


Title: Default

Scale: 1/2" = 1' Date:


DWG. By:

Sheet #


Sheet 10

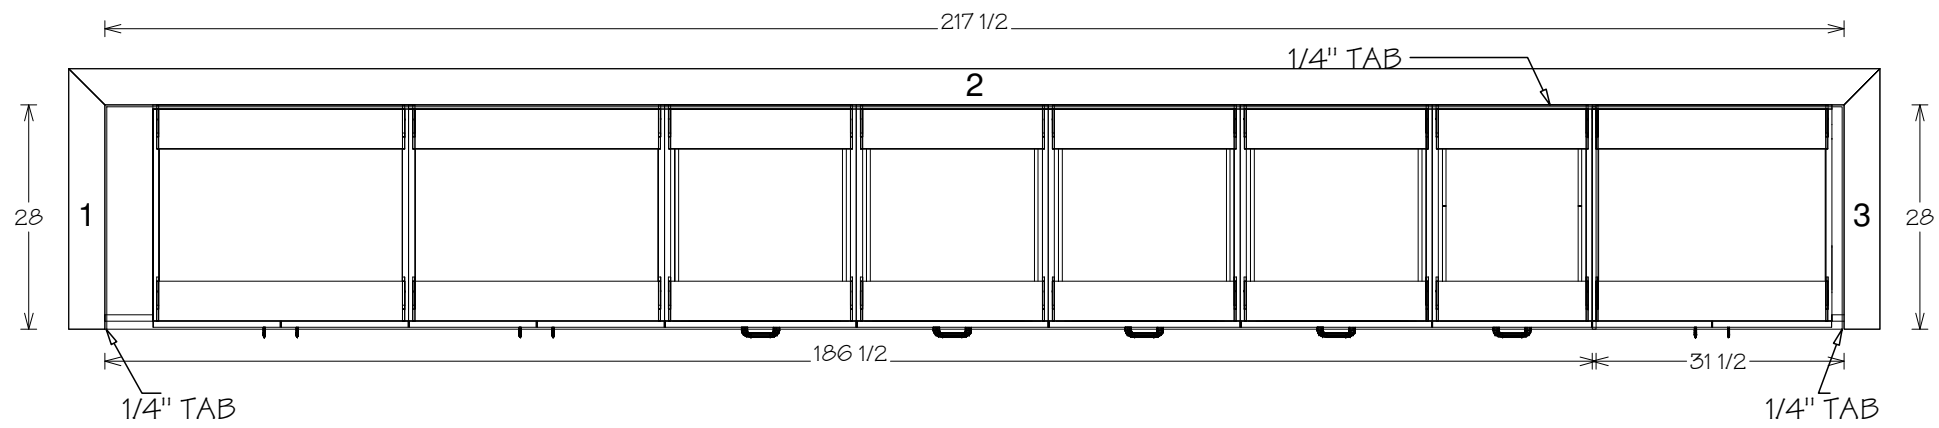

A BACK TELLER 104 PLAN
 A02.01
 Scale: 1/2" = 1'

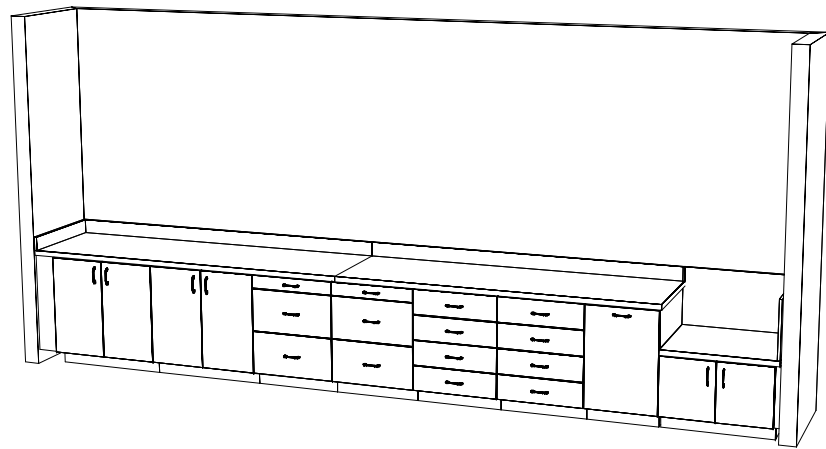

10 BACK TELLER 104 ELEVATION
 A11.01
 Scale: 1/2" = 1'

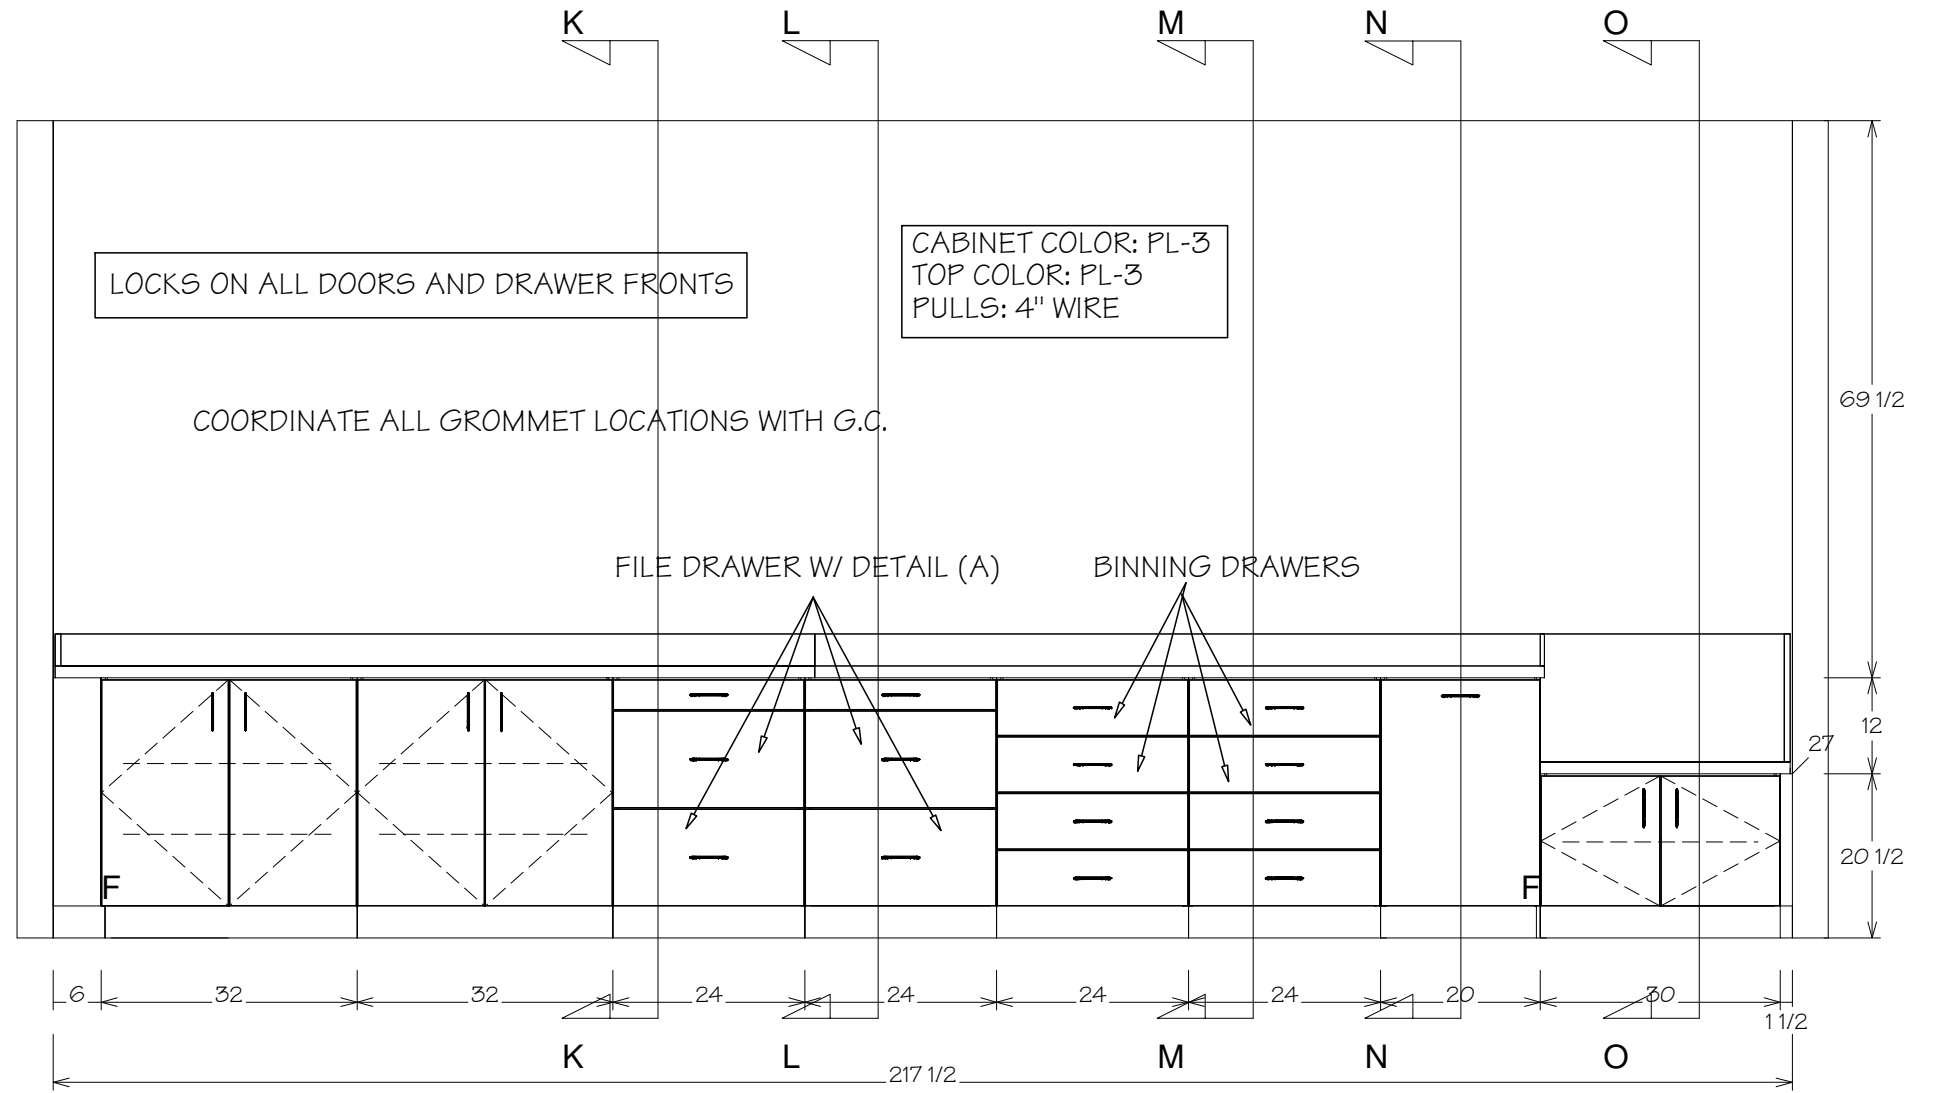

10 BACK TELLER 104 ELEVATION
 A11.01
 Scale: 1/2" = 1'


Approved

Rejected (As Noted)

Name: _____
 Address: _____
 City: _____ State: _____
 Job #: _____


Title: Default
 Scale: 1/2" = 1' Date: _____
 DWG. By: _____ Sheet #: _____
 Sheet 11

ALL EXPOSED EXTERIOR SURFACES TO BE PLAM
 1/2" WHITE MELAMINE BACKS
 ALL INTERIOR SURFACES ARE 3/4" WHITE MELAMINE

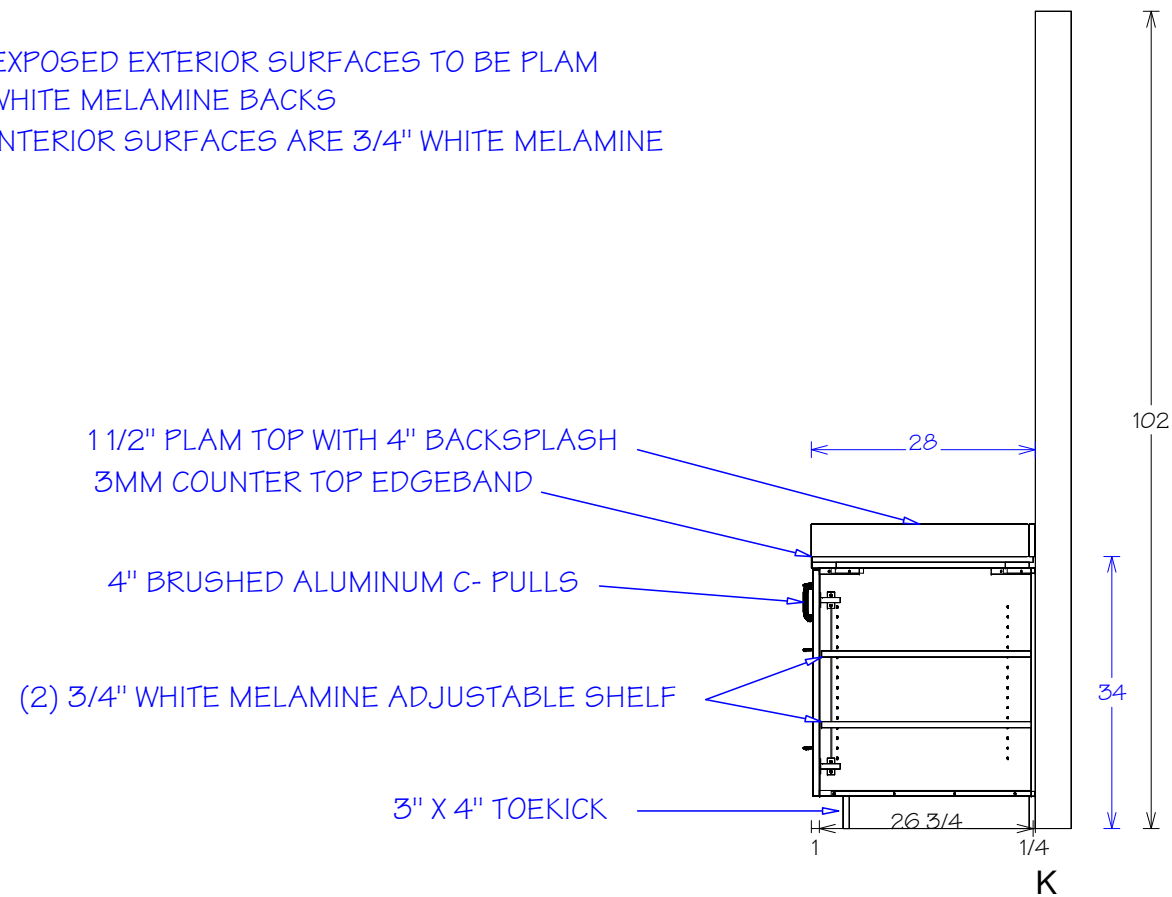

04
 A12.04 BACK TELLER 104 SECTION
 Scale: 1/2" = 1'

ALL EXPOSED EXTERIOR SURFACES TO BE PLAM
 1/2" WHITE MELAMINE BACKS
 ALL INTERIOR SURFACES ARE 3/4" WHITE MELAMINE

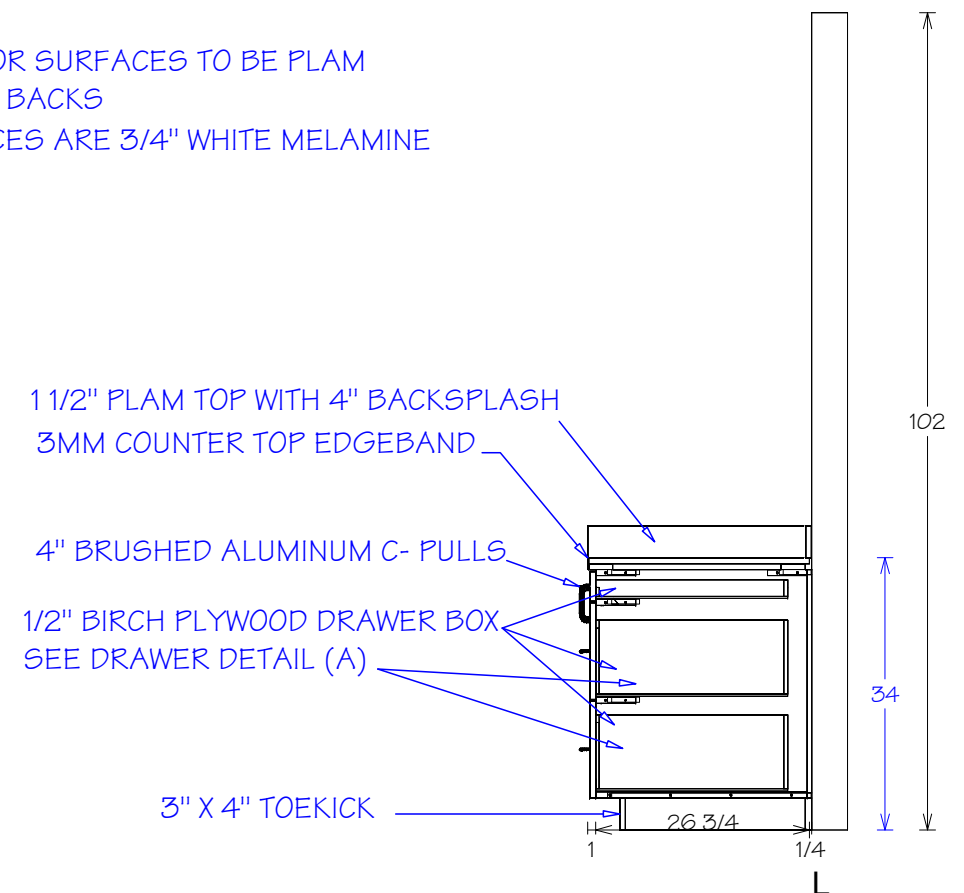

06
 A12.04 BACK TELLER 104 SECTION
 Scale: 1/2" = 1'

Approved

Rejected (As Noted)

Name:

Address:

City:

Job #:

State:

Title: Default


Scale: 1/2" = 1' Date:

DWG. By:


Sheet #

Sheet 12

ALL EXPOSED EXTERIOR SURFACES TO BE PLAM
 1/2" WHITE MELAMINE BACKS
 ALL INTERIOR SURFACES ARE 3/4" WHITE MELAMINE

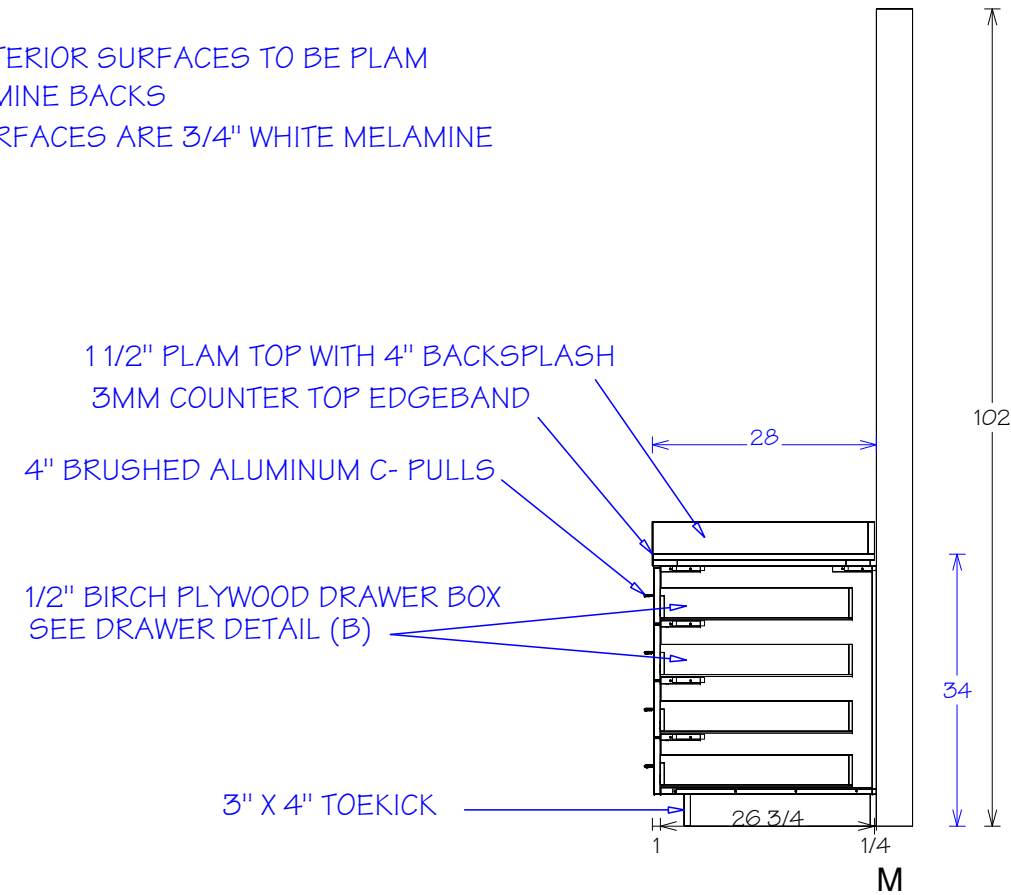

ALL EXPOSED EXTERIOR SURFACES TO BE PLAM
 1/2" WHITE MELAMINE BACKS
 ALL INTERIOR SURFACES ARE 3/4" WHITE MELAMINE

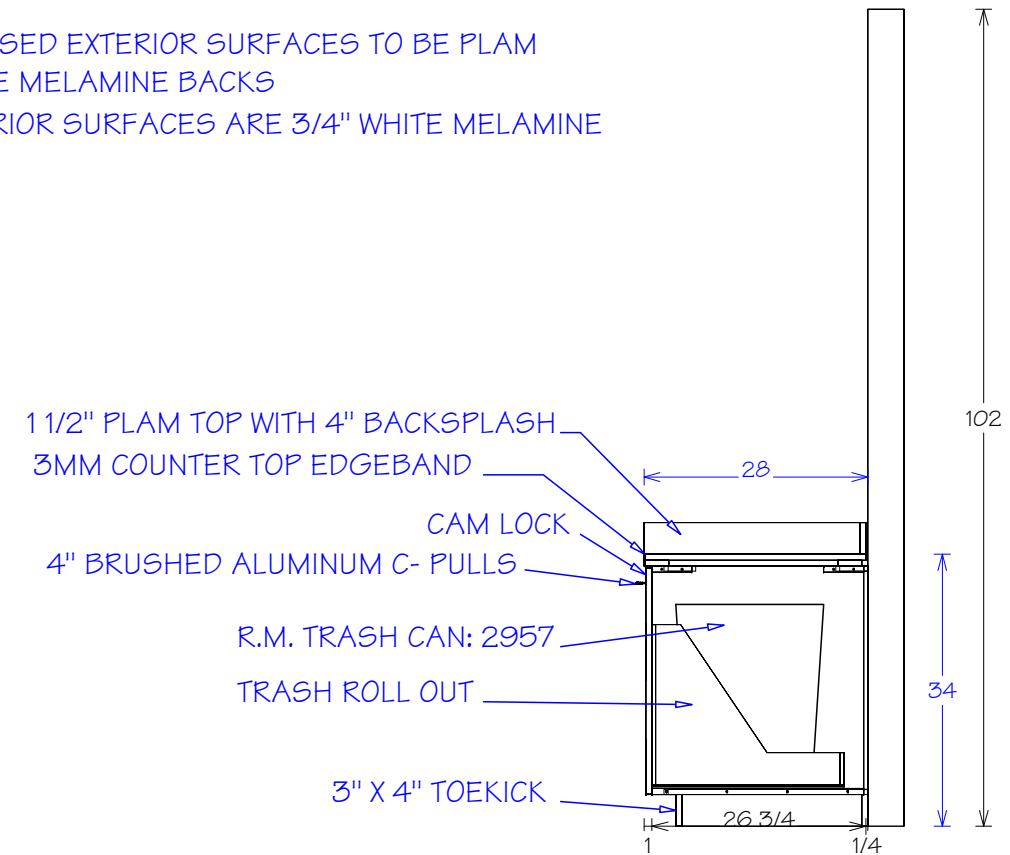

07
 A12.04 BACK TELLER 104 SECTION
 Scale: 1/2" = 1'


05
 A12.04 BACK TELLER 104 SECTION
 Scale: 1/2" = 1'

Approved

Rejected (As Noted)

Name:	Title: Default	
Address:	Scale: 1/2" = 1'	Date:
City:	State:	DWG. By:
Job #:	Sheet # Sheet 13	


ALL EXPOSED EXTERIOR SURFACES TO BE PLAM
 1/2" WHITE MELAMINE BACKS
 ALL INTERIOR SURFACES ARE 3/4" WHITE MELAMINE

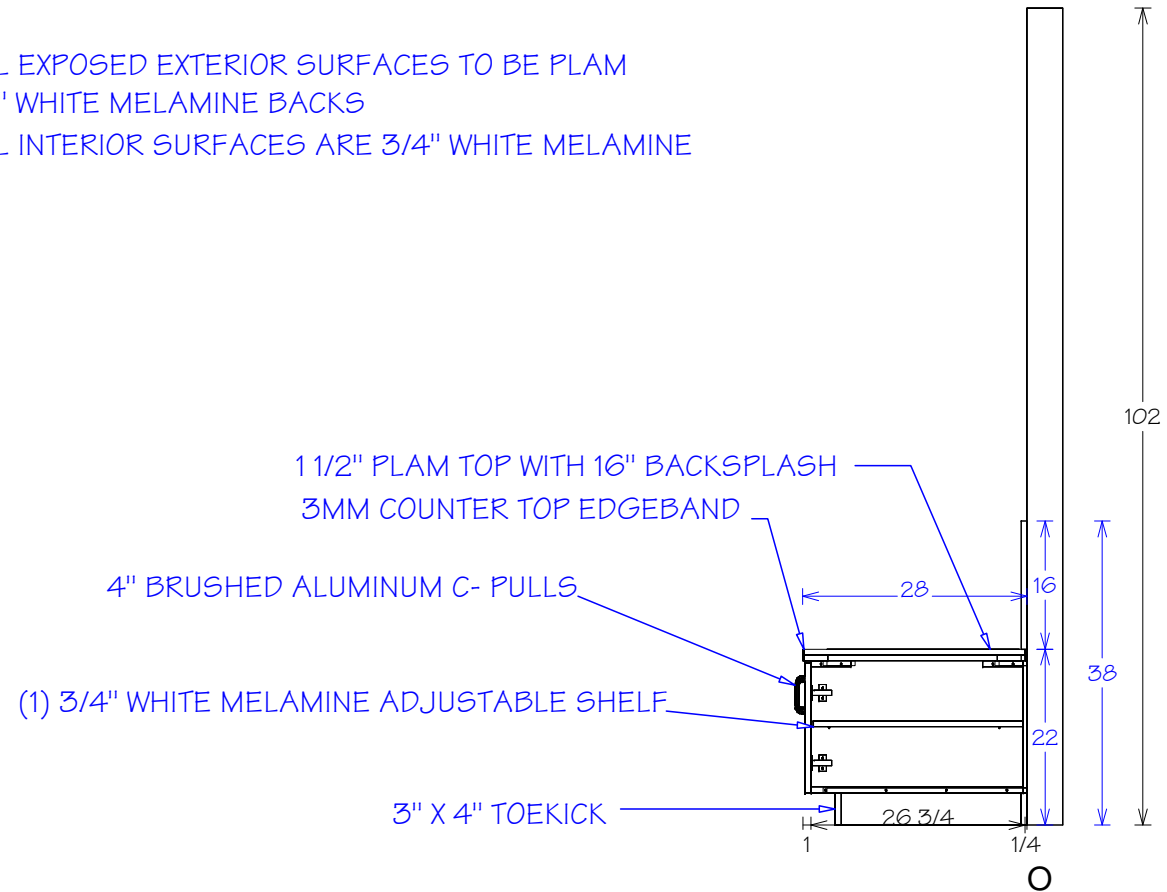

08
 A12.04


BACK TELLER 104 SECTION
 Scale: 1/2" = 1'

Hanging File Detail

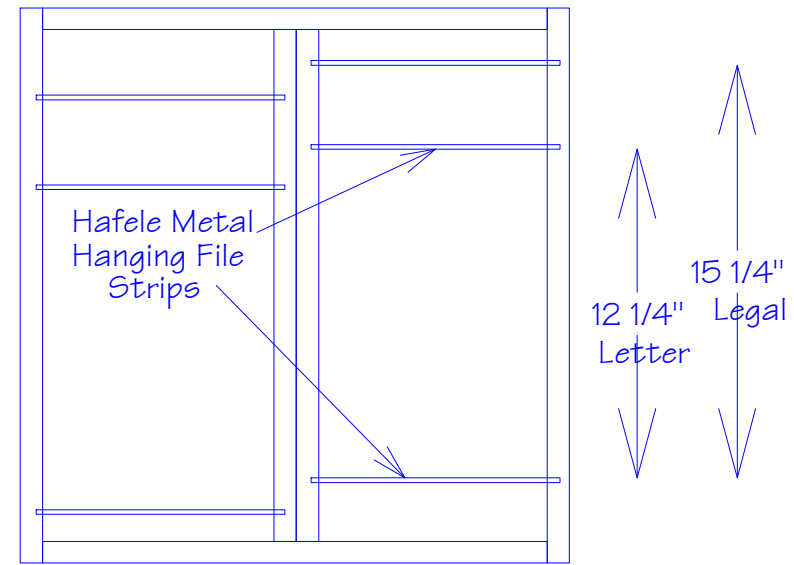

DRAWER DETAIL (A)

NOT TO SCALE

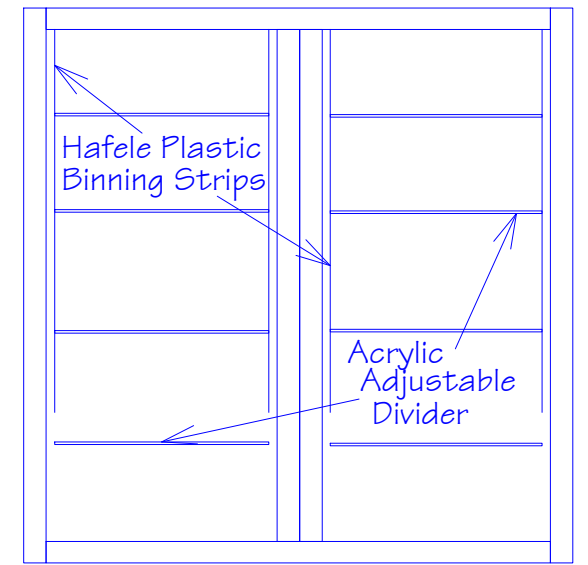

DRAWER DETAIL (B)

NOT TO SCALE

Approved

Rejected (As Noted)

Address: _____

City: _____ State: _____

Job #: _____

Title: Default

Scale: 1/2" = 1' Date: _____

DWG. By: _____ Sheet # _____

Sheet 14

CONSTRUCTION NOTES

ALL DIMENSIONS TO BE VERIFIED

GC. TO SUPPLY ALL EQUIPMENT AND APPLIANCE SPECS

ALL CABINETS CONSTRUCTION TO BE 3/4" MELAMINE, WITH 1/2" BACKS

ALL CABINET INTERIORS TO BE WHITE MELAMINE

ALL PLAM COUNTER TOP SUBSTRATE TO BE 3/4" PLYWOOD AT WET AREAS

3/4" PARTICLE BOARD AT DRY AREAS. ALL SOLID SURFACE SUBSTRATE TO BE AS SPECIFIED BY MANUFACTURE

ALL CABINET EXTERIOR FINISH TO BE AS INDICATED ON ELEVATIONS AND FINISH SCHEDULE

ALL ADJUSTABLE SHELVES TO BE ON 32MM LINE BORE

PULLS TO BE 4" WIRE, BRUSHED CHROME

CABINET HINGES TO BE FULLY CONCEALED, SELF CLOSING HINGES

DRAWER GUIDES TO BE BLUM 230M SERIES FOR 4" DRAWERS, KV 8400 FOR FILE AND ROLL OUT LOCATIONS

CAM LOCKS NOTED PER ELEVATION

Finish Schedule

PL-3: WILSONART DOVE GREY D92-60

PL-4: WILSONART DOVE GREY D92-60/ 107HW (HGS)

Approved

Rejected (As Noted)

Name:

Address:

City:

Job #:

Title: Default

Scale:

Date:

DWG. By:

Sheet #

Sheet 15