

3  
7.15



DETAIL  
Scale: 1 : 4

- Approved
- Furnish As Corrected
- Revise And Resubmit

Name:		Title:	
Address:		Scale:	05/09/18
City: CHARLOTTE	State: NC		Dwg By:
Job #:	BWC		Sheet # Sheet 1

ALL DOORS/ DRAWER FRONTS TO HAVE PUSH LATCHES  
TV MOUNT T.B.D.

7.14  
2

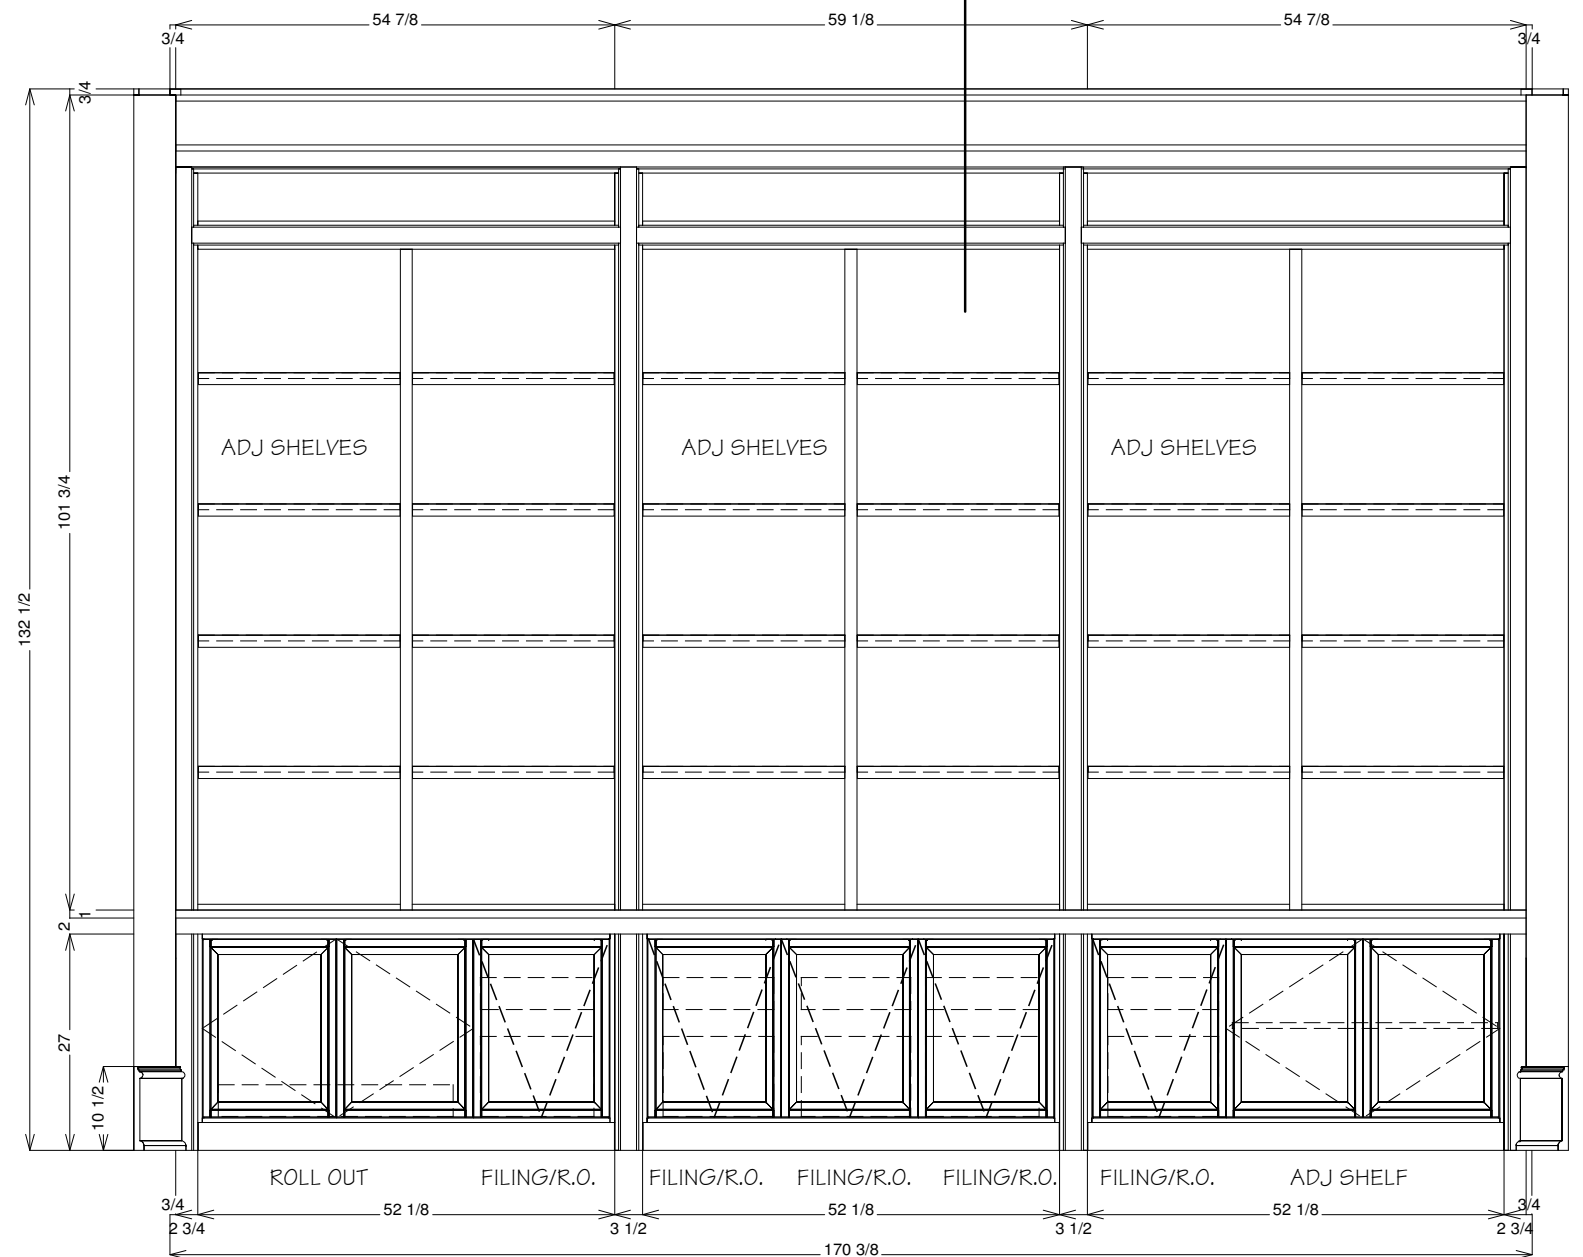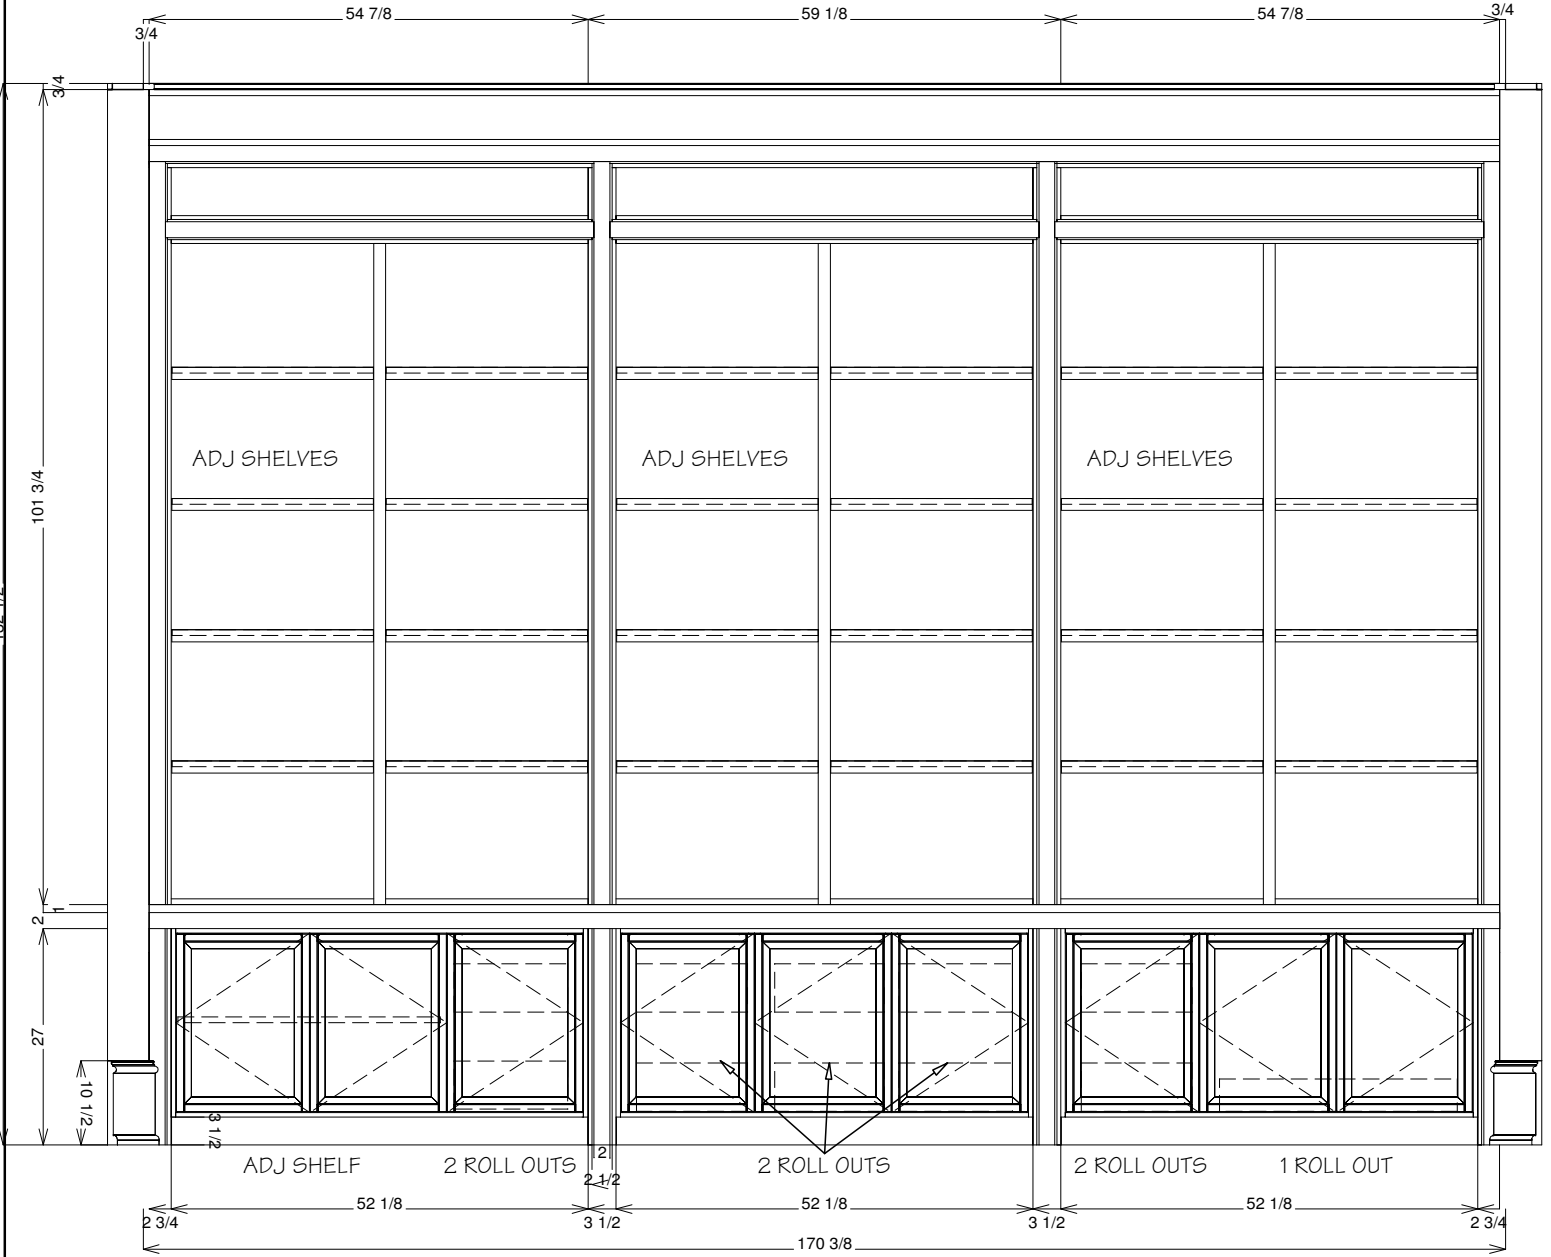


FILE LOCATIONS TO HAVE TIP-ON DRAWER SLIDES

6.03  
2  
LIBRARY ELEVATION  
Scale: 1/2" = 1'

6.03  
4  
LIBRARY ELEVATION  
Scale: 1/2" = 1'


- Approved
- Furnish As Corrected
- Revise And Resubmit

Name:		Title:	
Address:		Scale:	05/09/18
City: CHARLOTTE	State: NC		Dwg By:
Job #:			BWC
			Sheet # Sheet 2

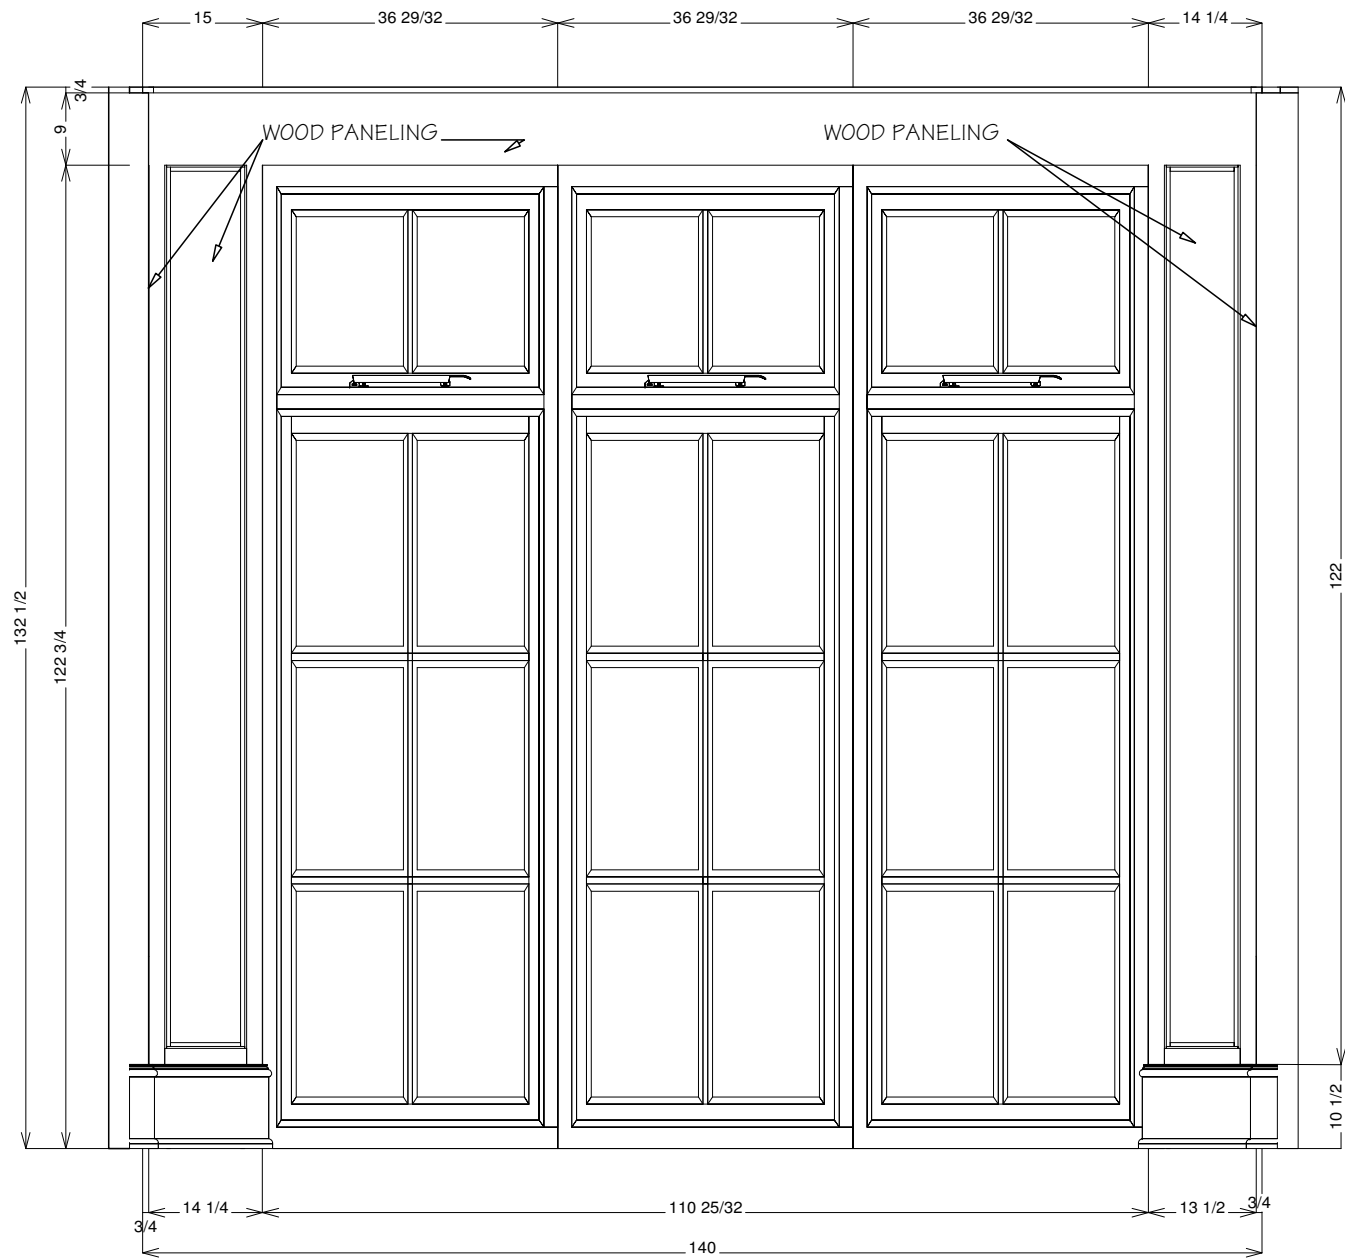

6.03  
3

LIBRARY ELEVATION  
Scale: 1/2" = 1'

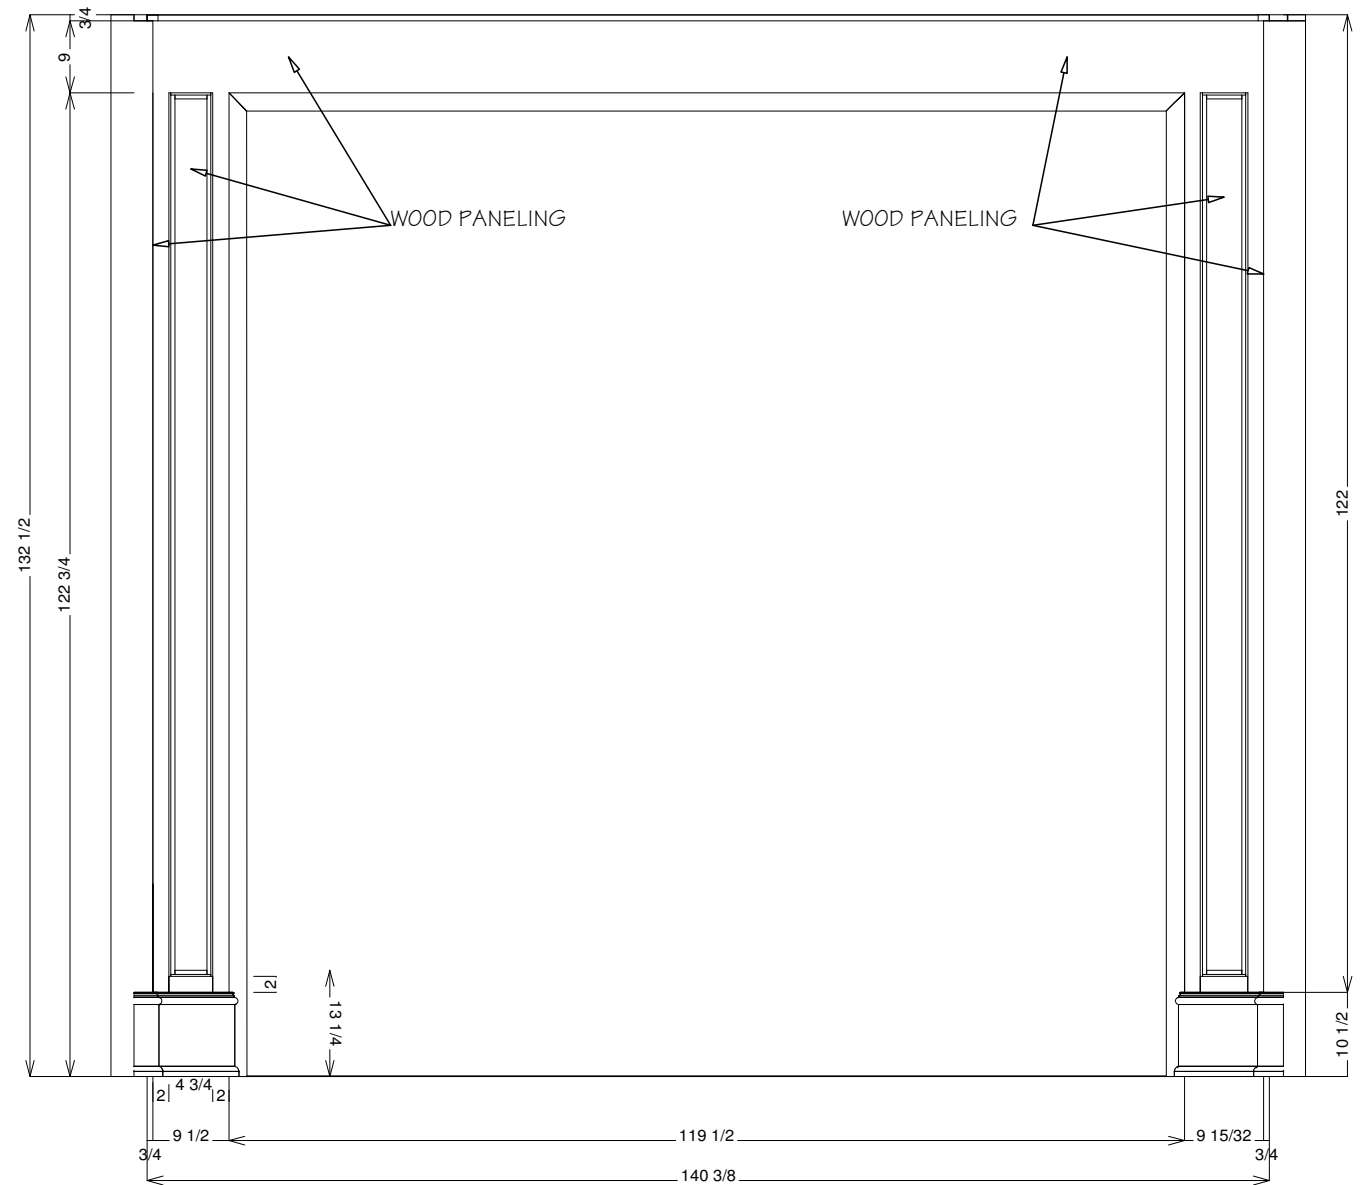


6.03  
1

LIBRARY ELEVATION  
Scale: 1/2" = 1'

- Approved
- Furnish As Corrected
- Revise And Resubmit

Name:		Title:	
Address:		Scale:	05/09/18
City: CHARLOTTE	State: NC	Dwg By:	Sheet #
Job #:		BWC	Sheet 3

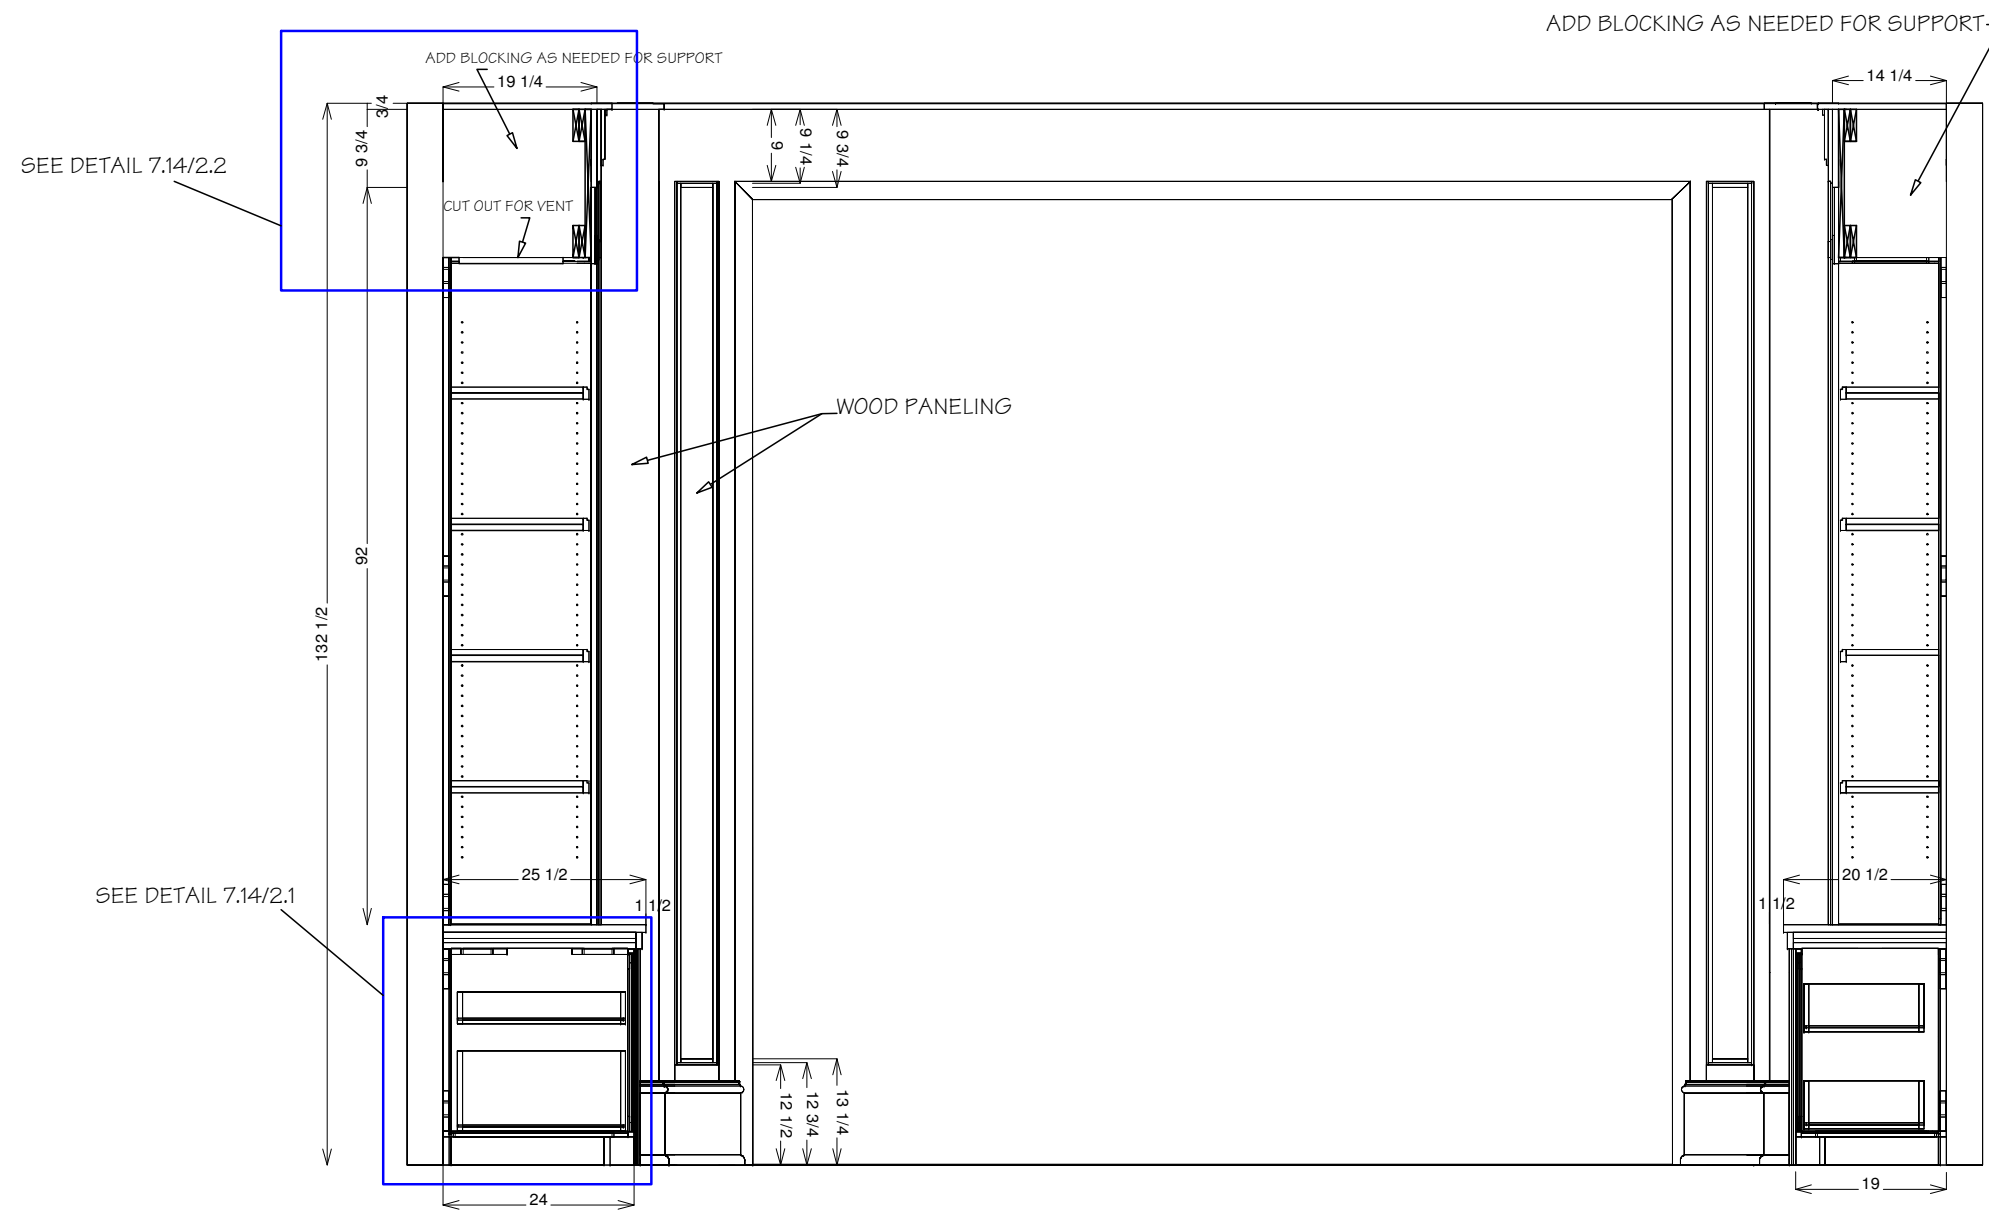


6.04  
1

LIBRARY SECTION  
Scale: 1/2" = 1'

- Approved       Furnish As Corrected  
 Revise And Resubmit

Name:		Title:	
Address:		Scale:	05/09/18
City: CHARLOTTE	State: NC	Dwg By:	Sheet #
Job #:		BWC	Sheet 4

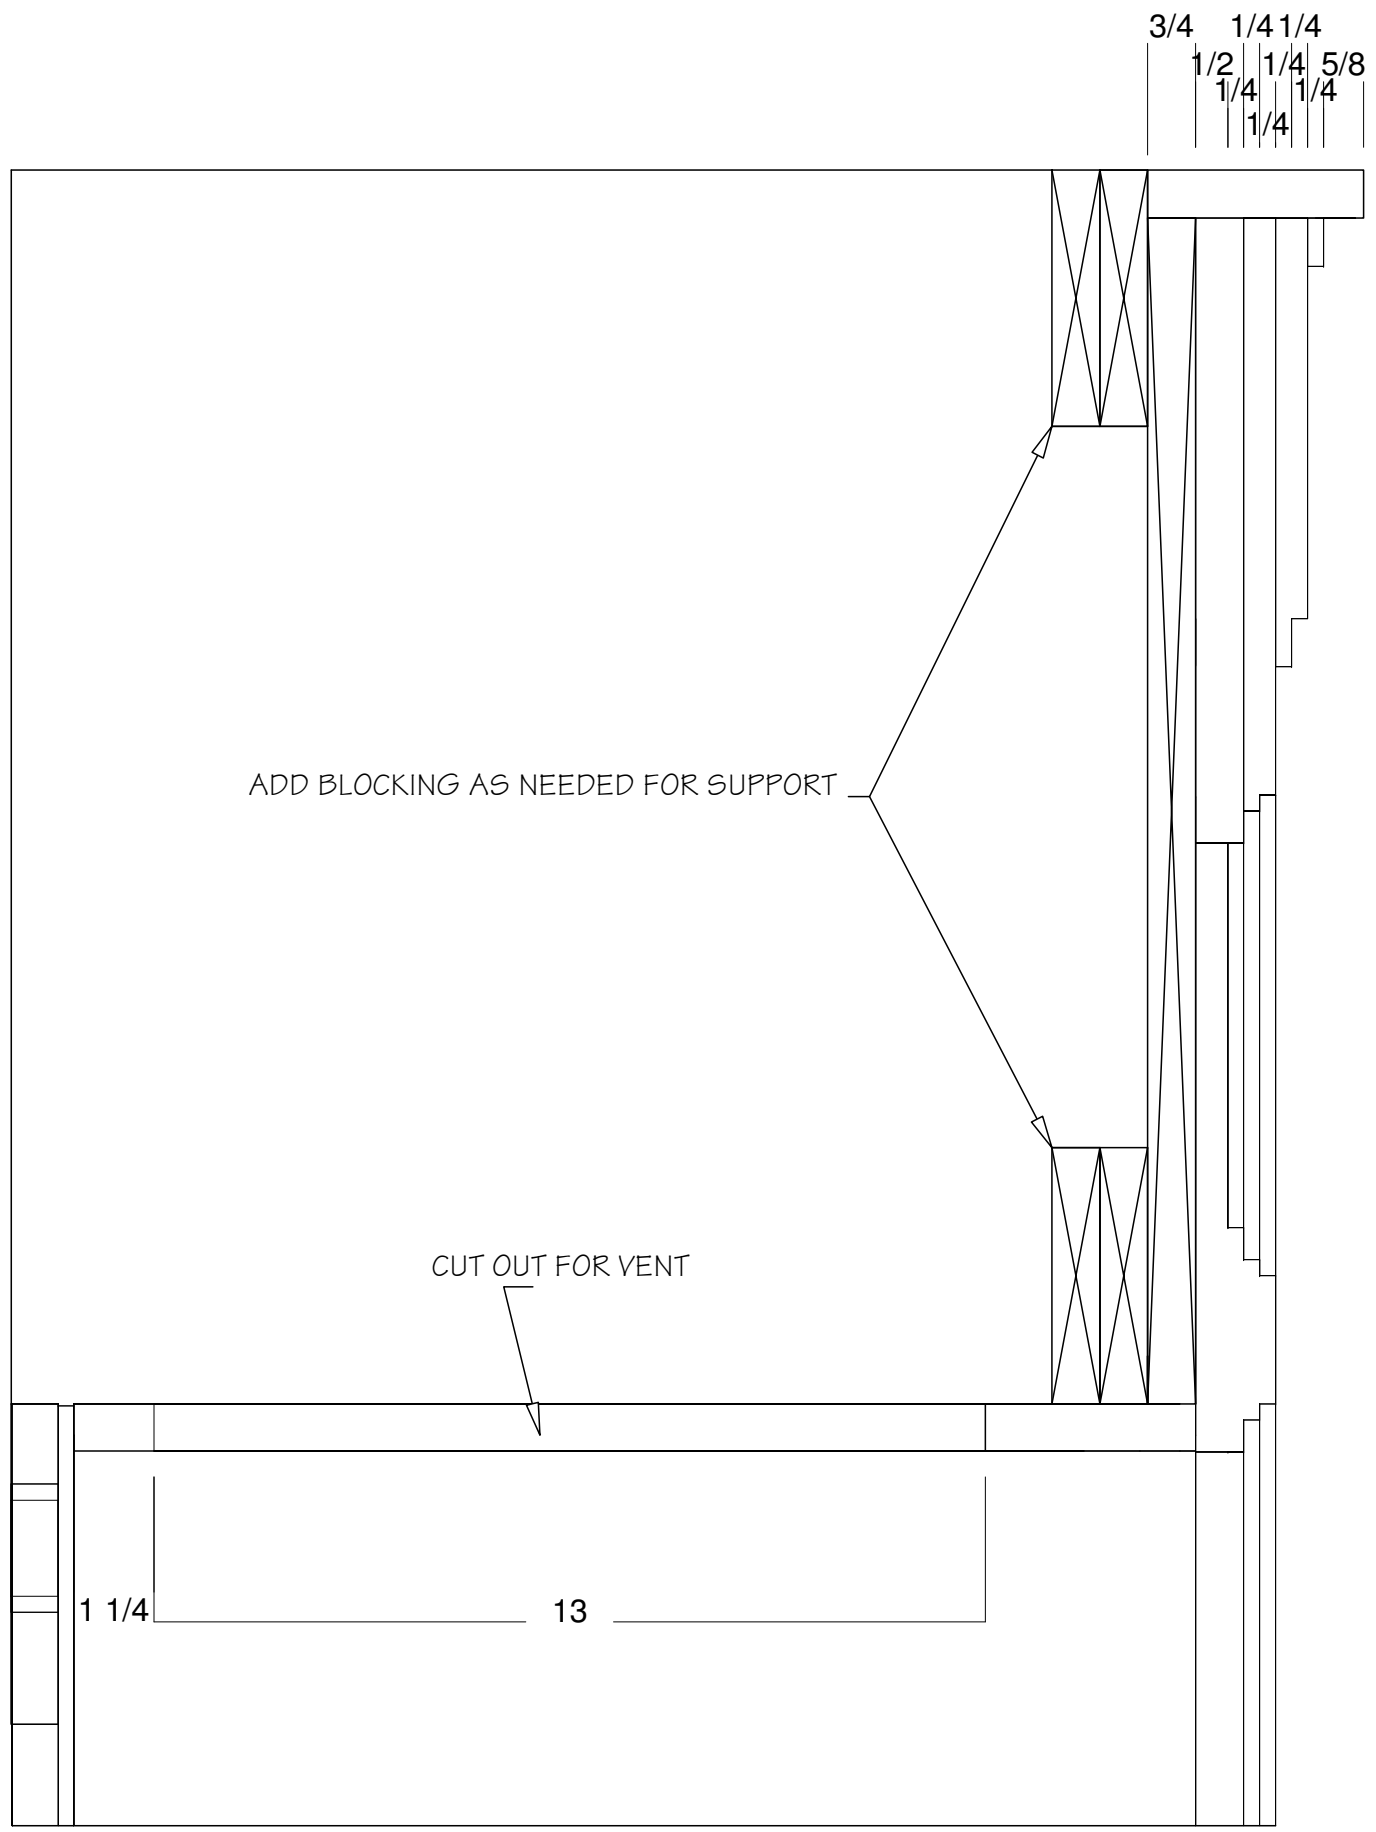


7.14  
2.2

LIBRARY DETAIL SECTION  
Scale: 1 : 3

Approved       Furnish As Corrected

Revise And Resubmit

Name:		Title:	
Address:		Scale:	05/09/18
City: CHARLOTTE	State: NC	Dwg By:	Sheet #
Job #:		BWC	Sheet 5

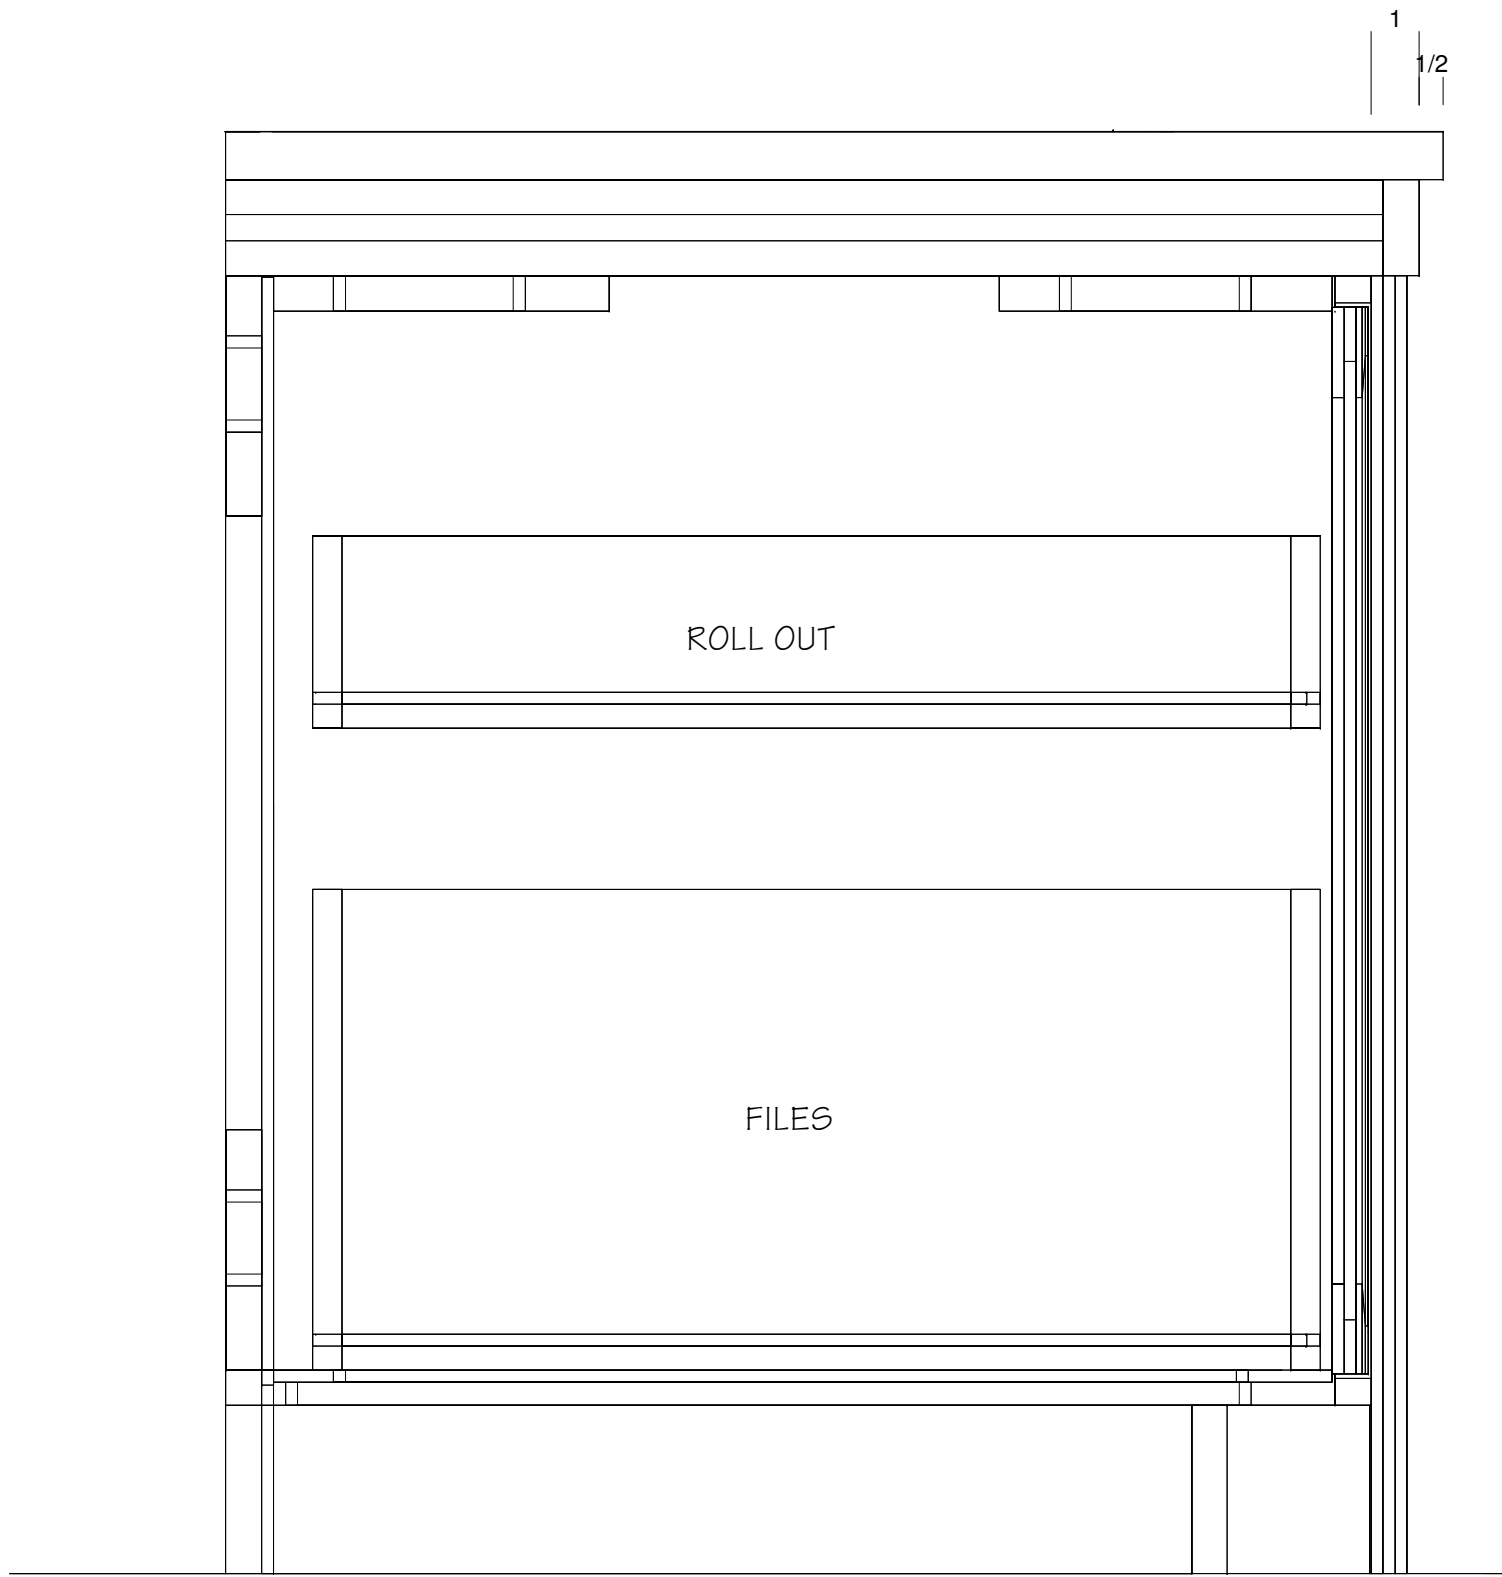

1  
 1/2  
 1  
 2  
 9/16  
 22 3/8  
 9/16  
 3 1/2

LIBRARY DETAIL SECTION


Scale: 1:4

7.14  
 2.1

1/4  
 1/4  
 1/4

- Approved
- Furnish As Corrected
- Revise And Resubmit

Name:		Title:	
Address:		Scale:	05/09/18
City: CHARLOTTE	State: NC	Dwg By:	Sheet #
Job #:		BWC	Sheet 6

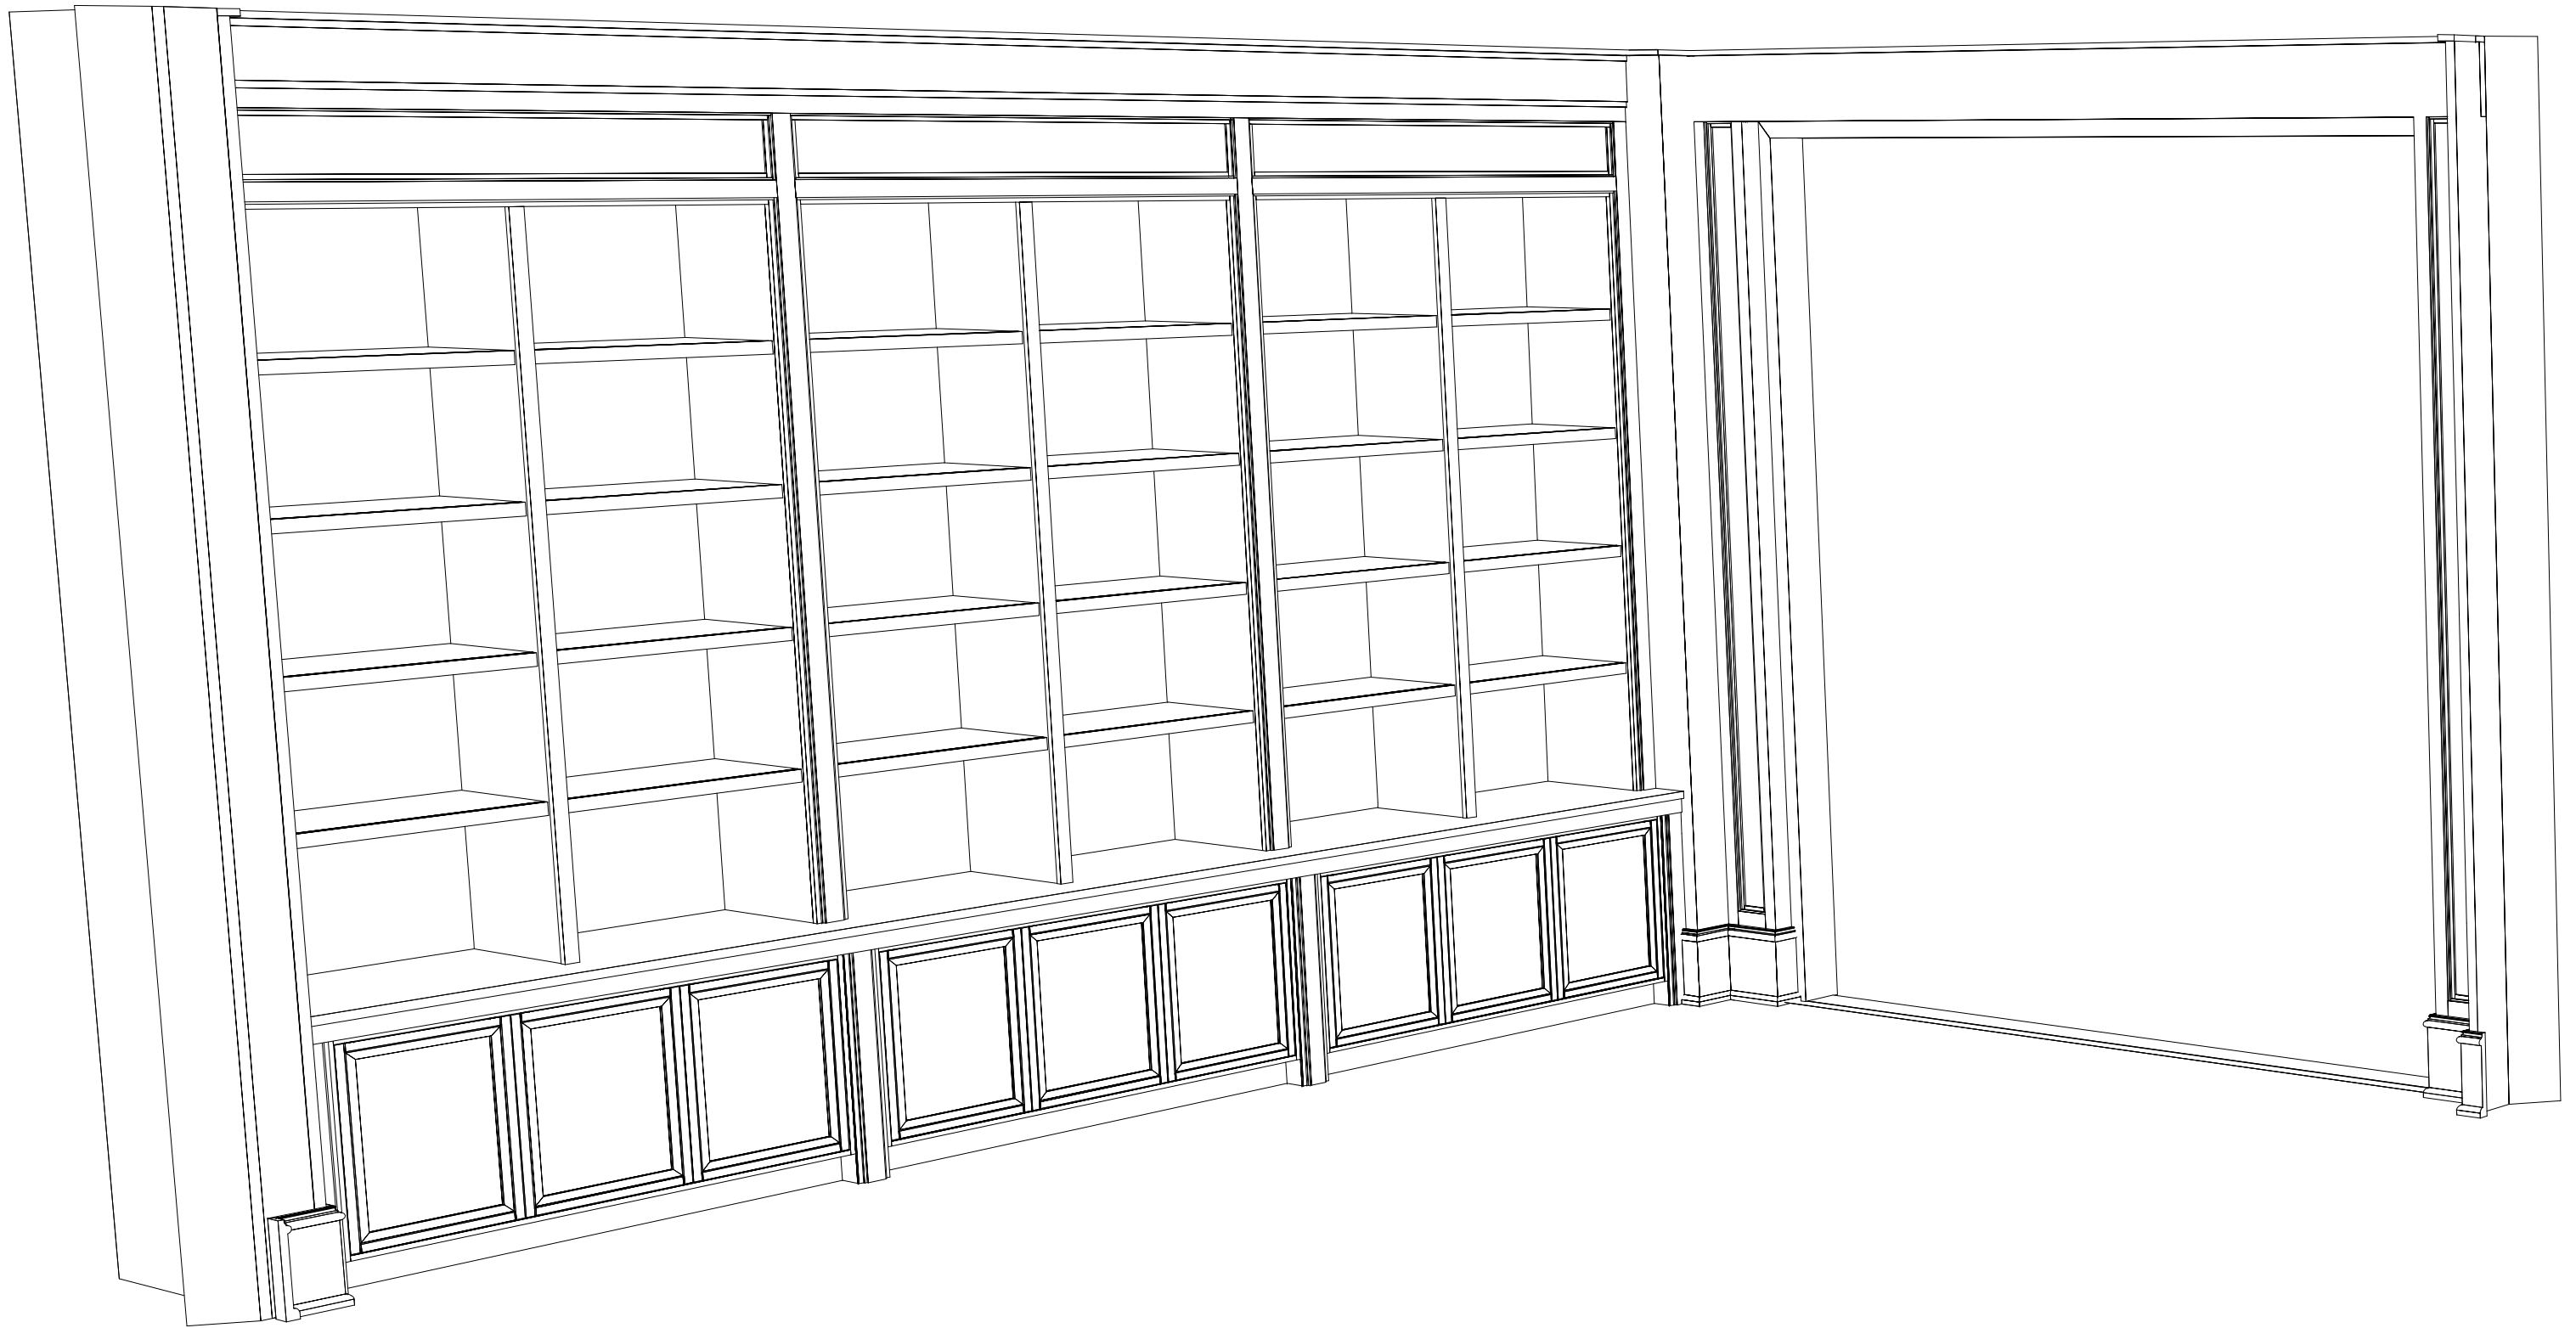

6.03  
4

LIBRARY PERSPECTIVE

Scale: 1 1/2" = 1'

- Approved       Furnish As Corrected  
 Revise And Resubmit

Name:		Title:	
Address:		Scale:	
City: CHARLOTTE	State: NC	Sheet #	
Job #:		Sheet 7	



6.03  
2

LIBRARY PERSPECTIVE

Scale: 1 1/2" = 1'

- Approved       Furnish As Corrected
- Revise And Resubmit

Name:		Title:	
Address:		Scale:	05/09/18
City: CHARLOTTE	State: NC	Dwg By:	Sheet #
Job #:		BWC	Sheet 8